

MASONRY WALL - CINDER BLOCK & METAL SLIDING GATE
CLIENT'S NAME: JOHN DOE
ADDRESS




GENERAL NOTES:
UNLESS OTHERWISE INDICATED ALL DESIGN SPECIFICATIONS SHOULD BE VERIFY WITH OWNER.



The Design, information & technical detailing contained herein is copyright of structural engineer. any adaption, distribution, or any form of reproduction of these works, in any part or in their entirety is prohibited.

PROJECT INFORMATION

Territorial Authority: LOS ANGELES COUNTY

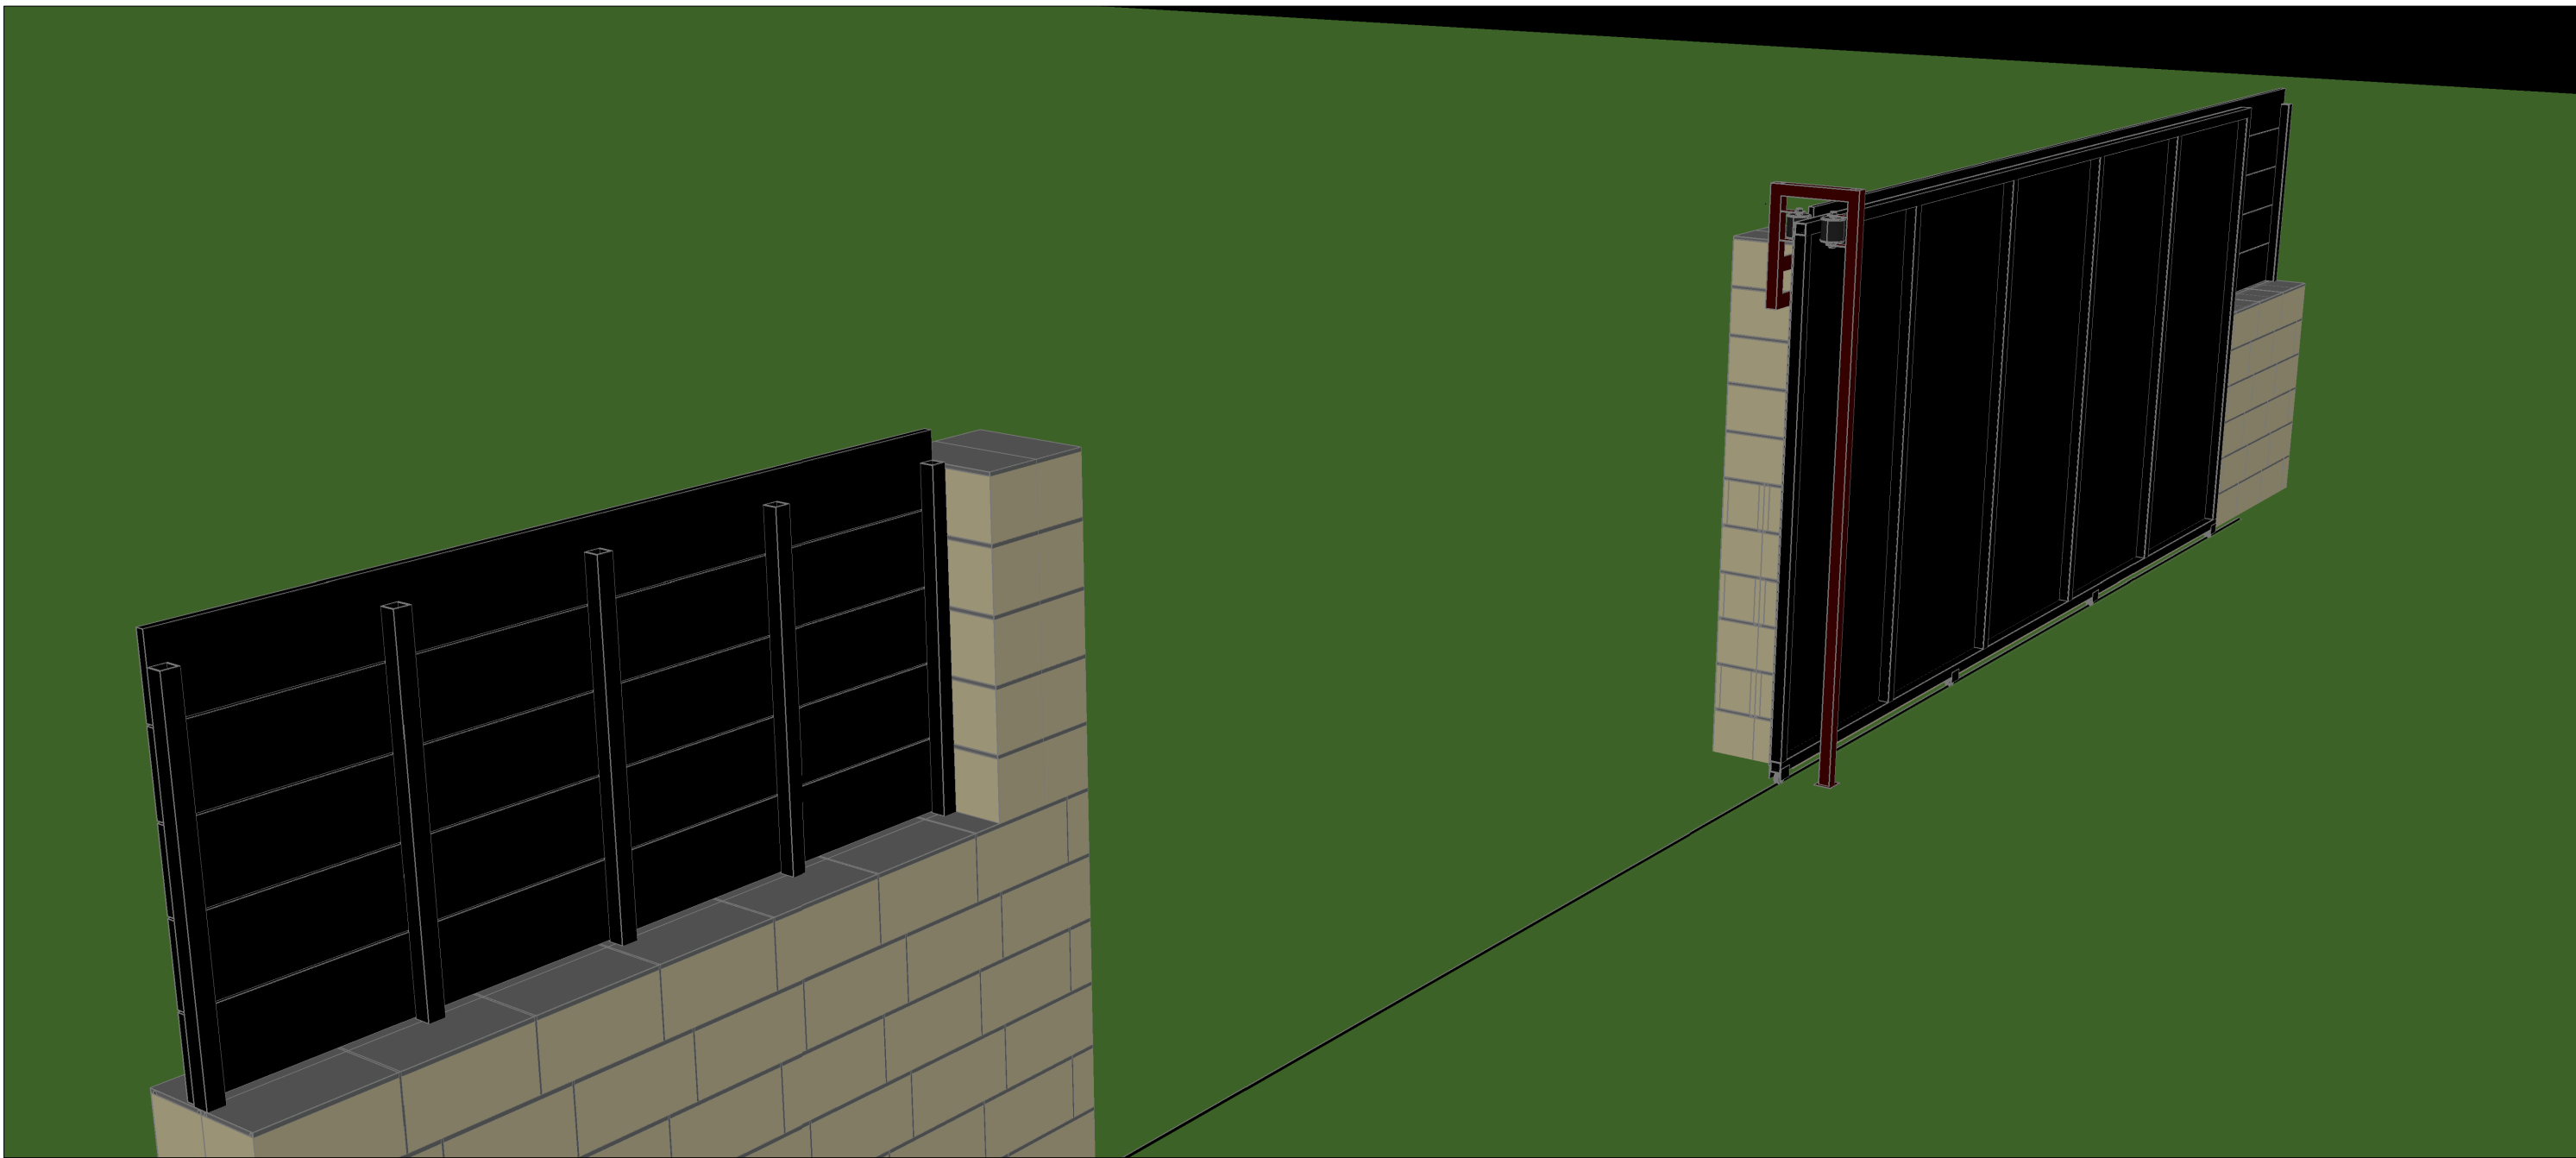


No.	Revision/Issue	Date
NDC CREATED BY NICK CORONA		
CYNDERBLOCK WALL SLIDING GATE ADDRESS LOCATION		
PROJECT #	00000001	
SHEET SIZE	A1	
DATE	03/31/2025	
ISSUE	BUILDING CONSENT	
N		
DRAWING TITLE: DESIGN		
SHEET: D00		DRAWING TITLE:

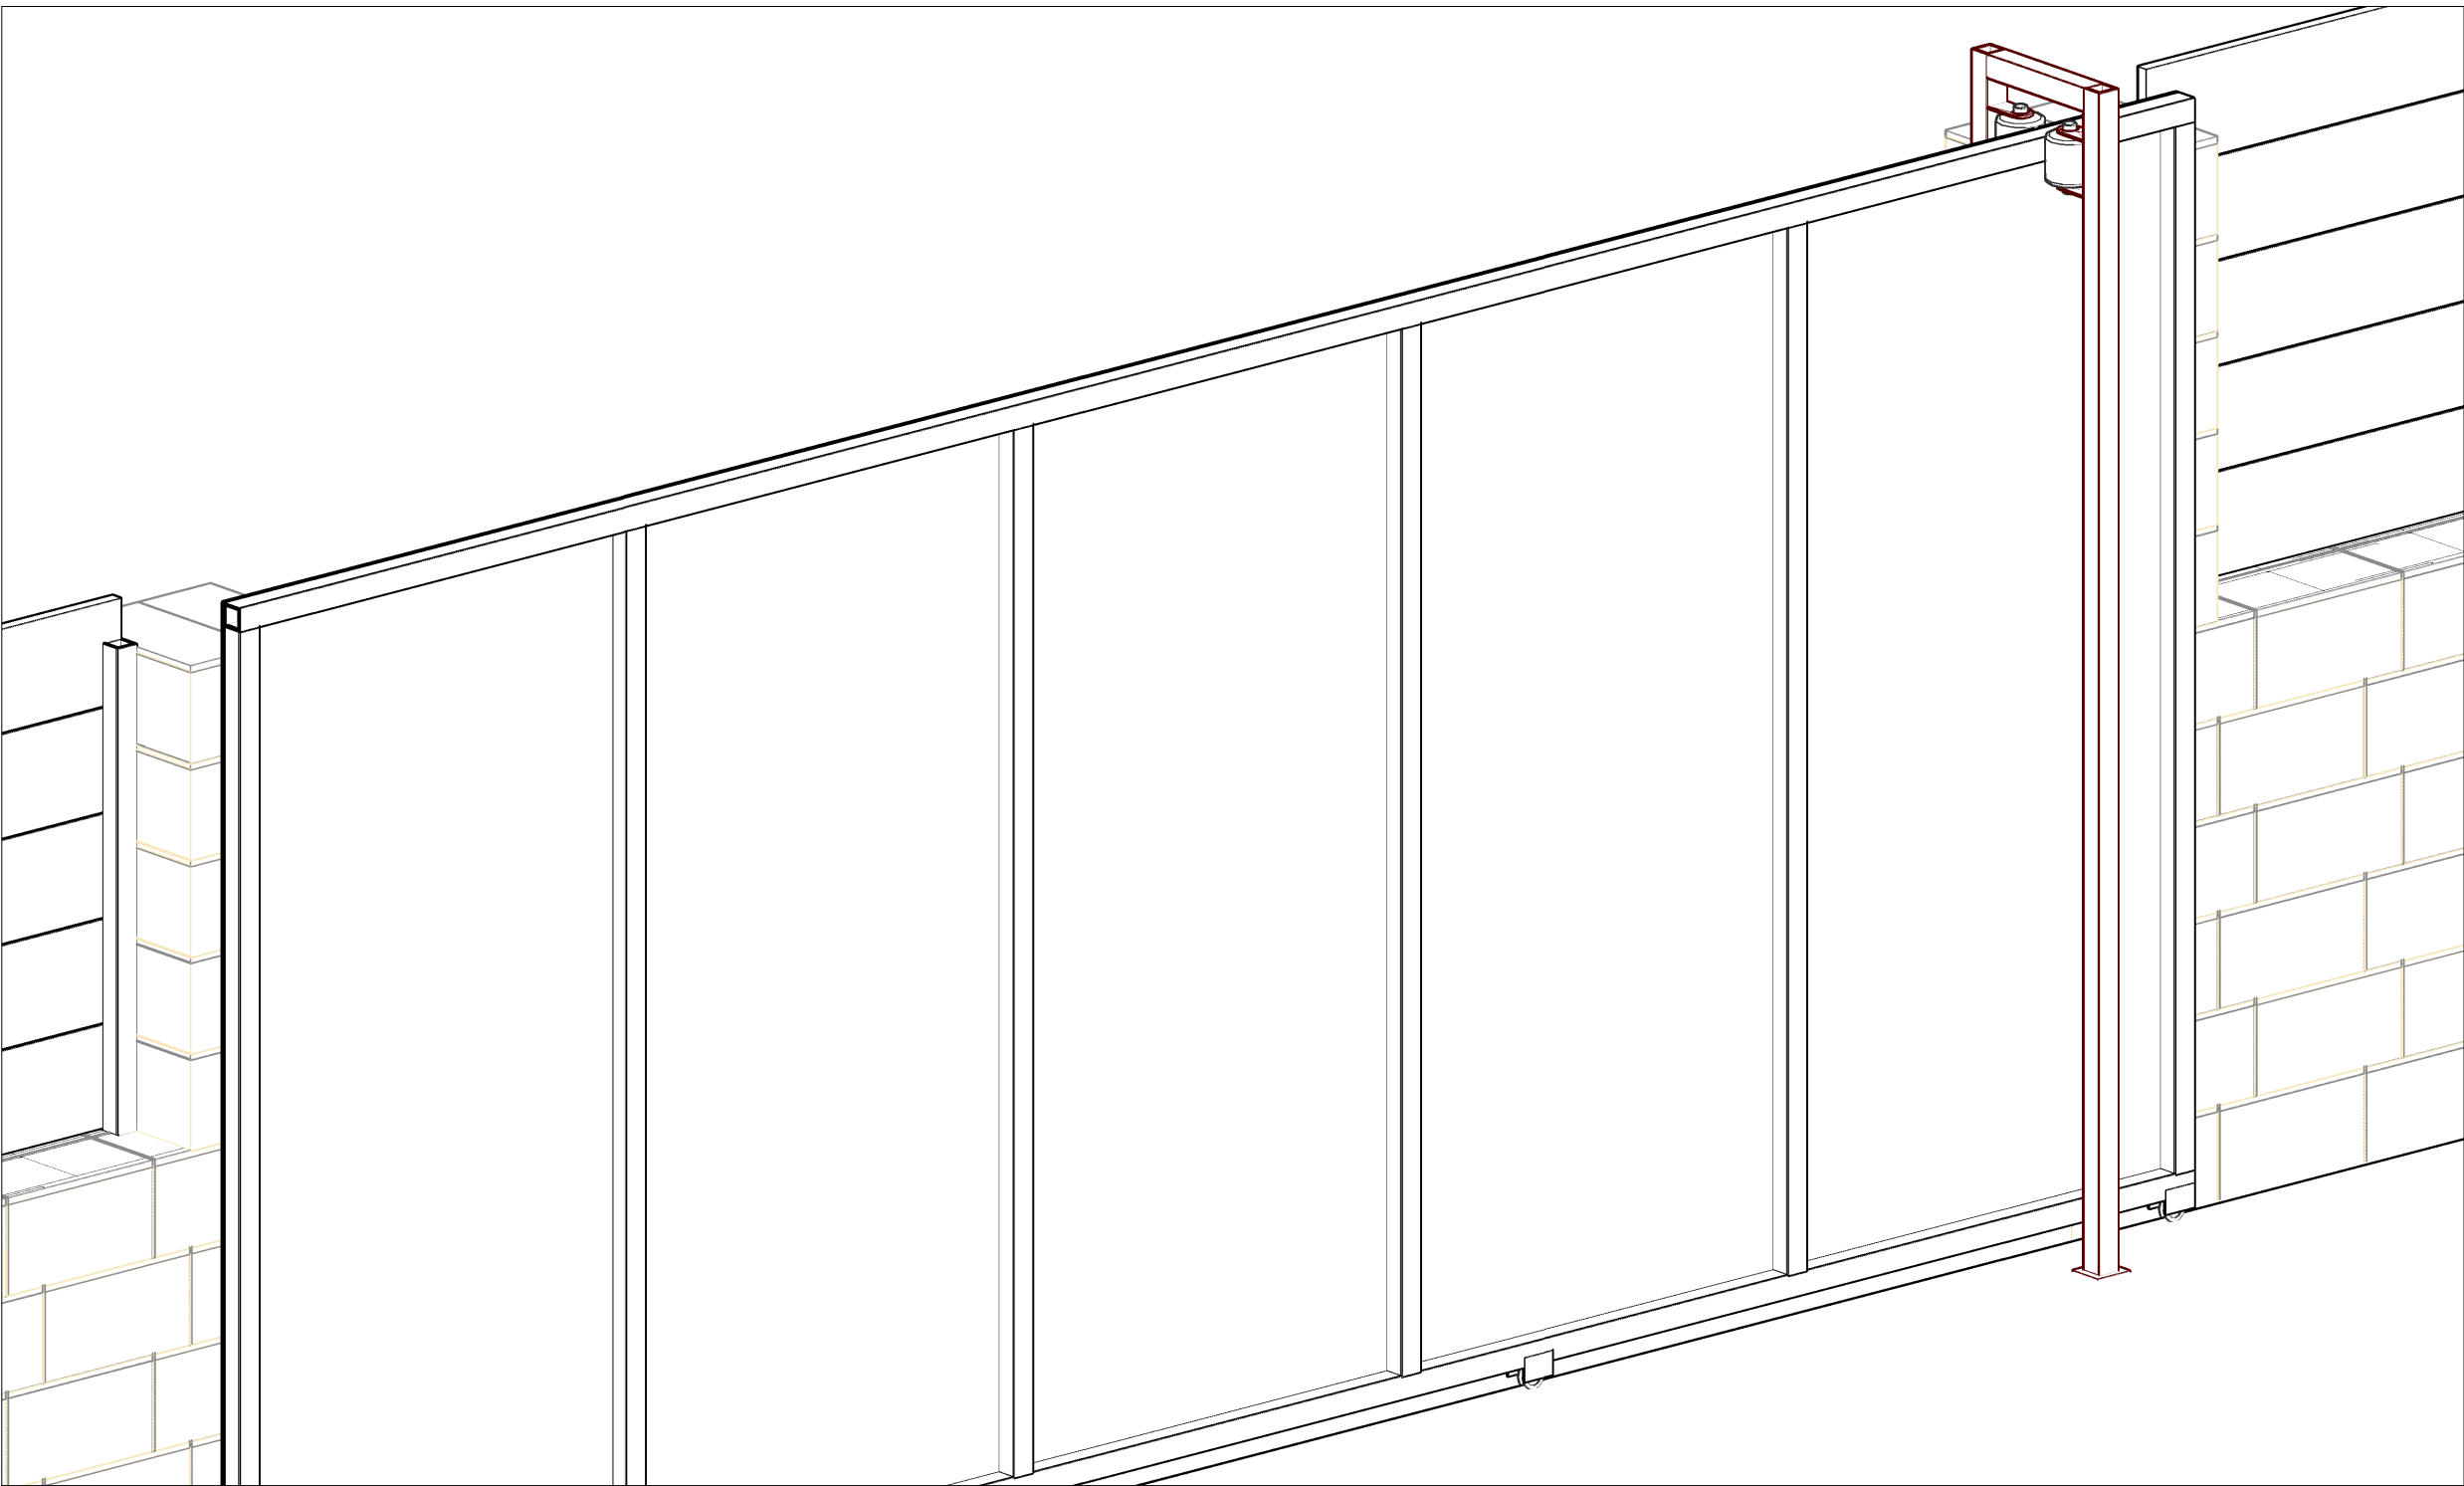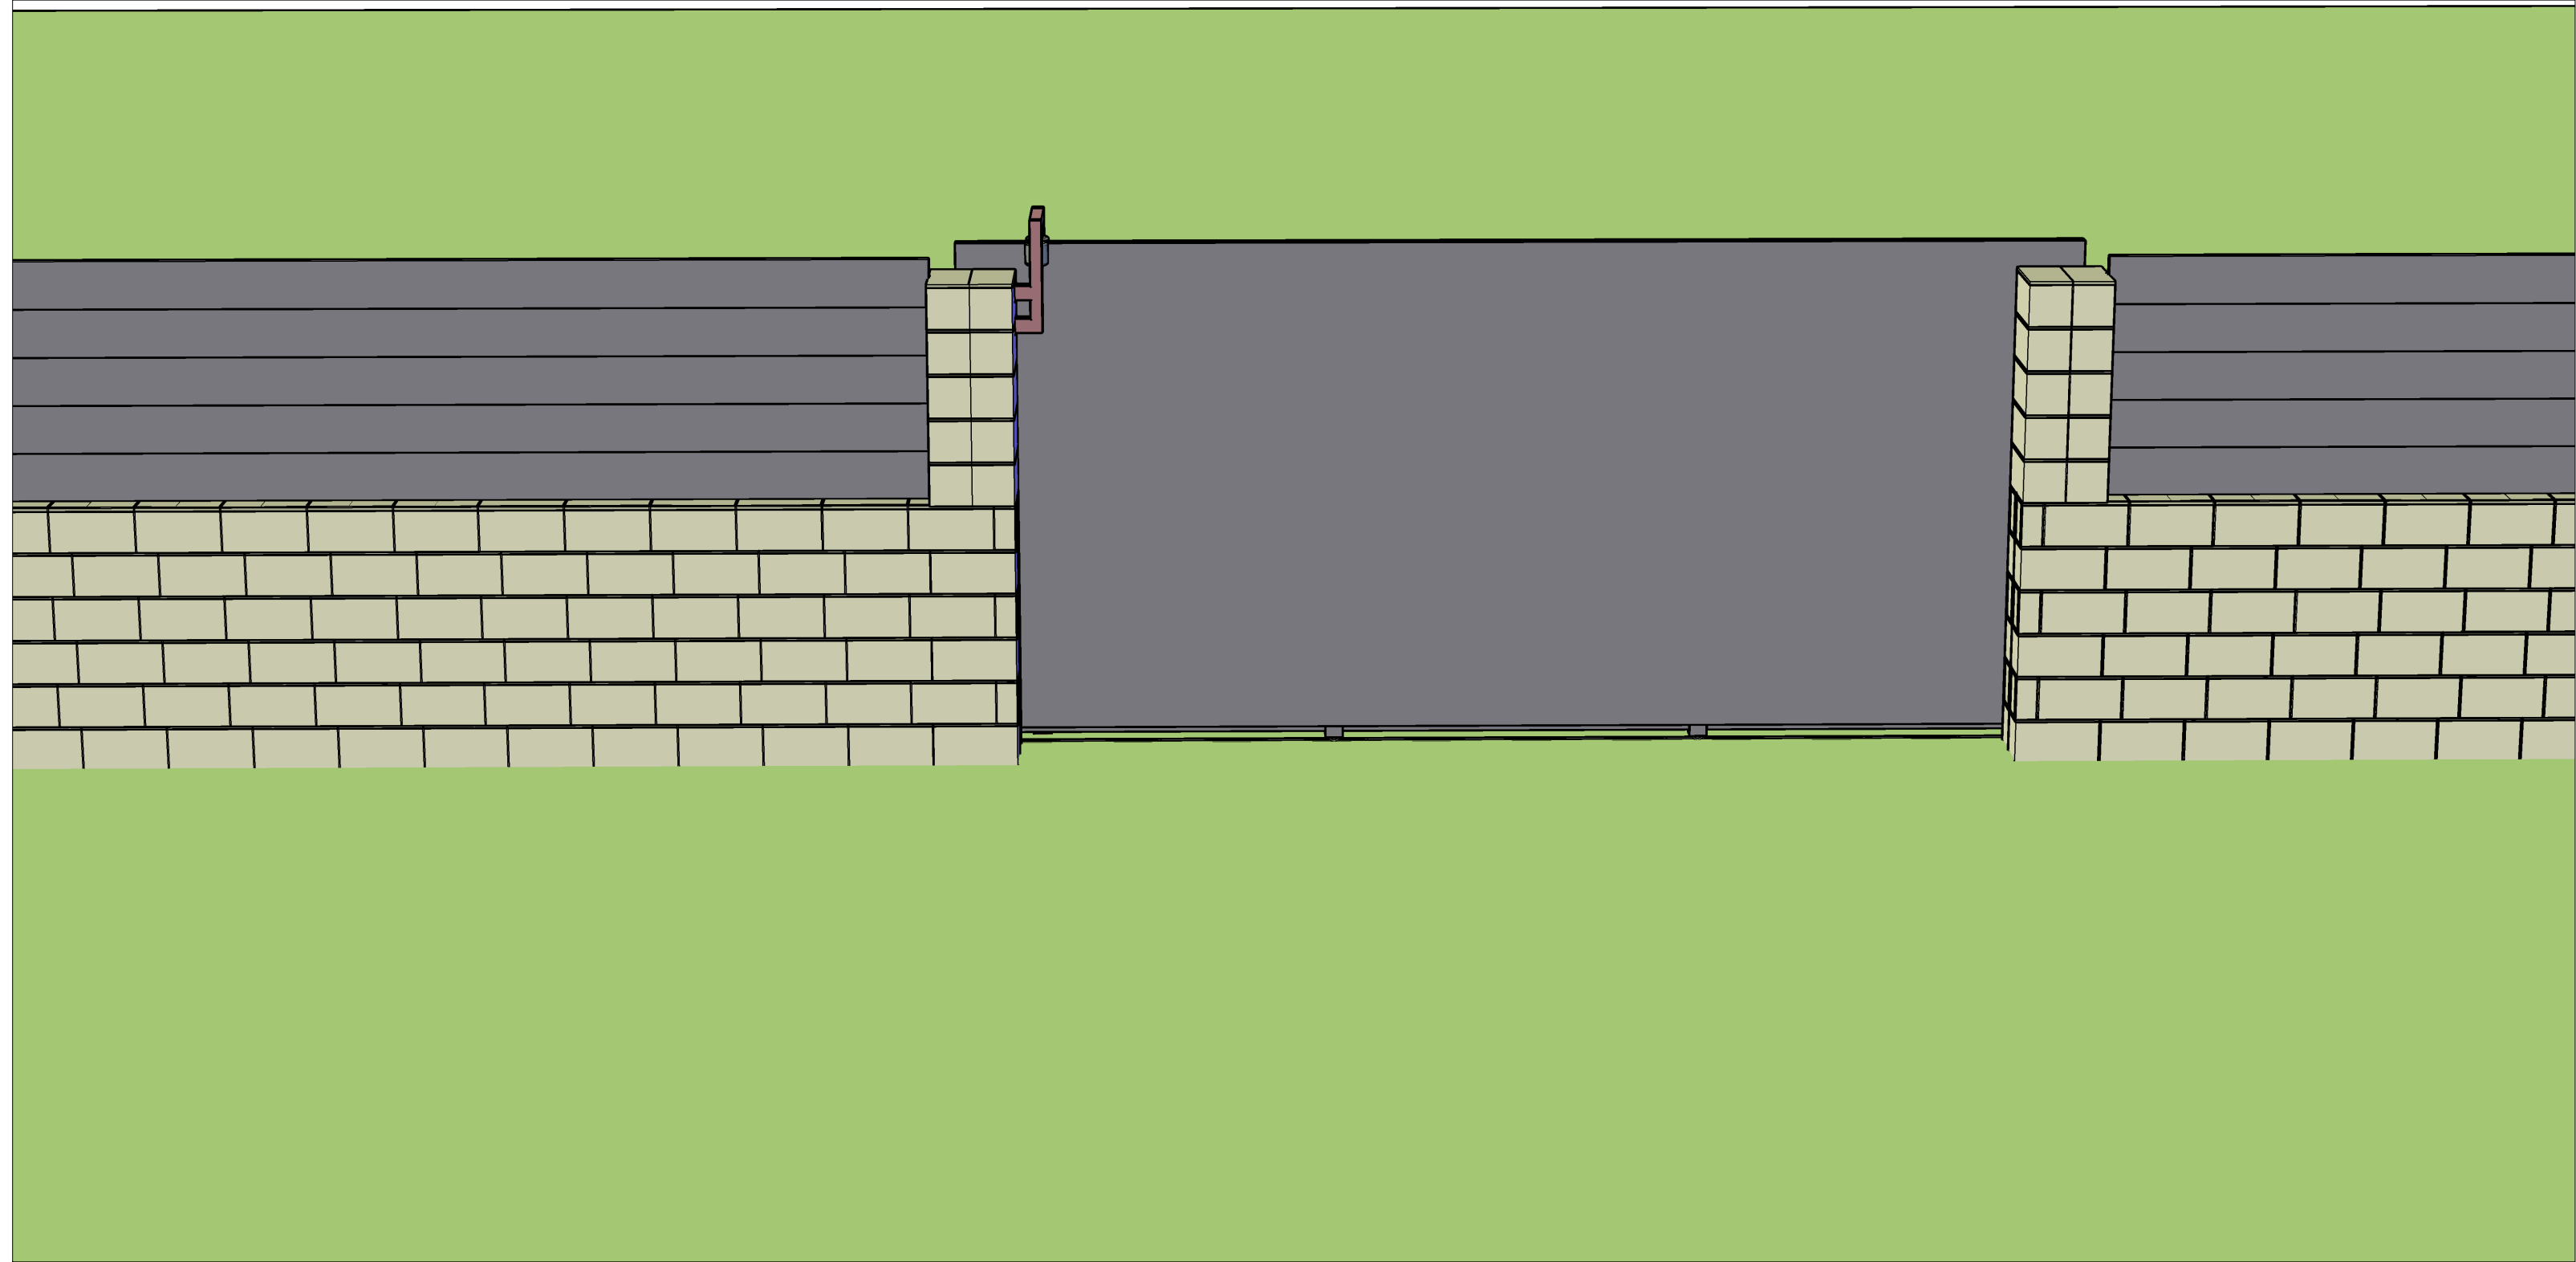


1
D01
INDICATIVE 3D IMAGE - FRONT VIEW
SCALE

2
D01
INDICATIVE 3D IMAGE - BACK VIEW OF SLIDING GATE
SCALE

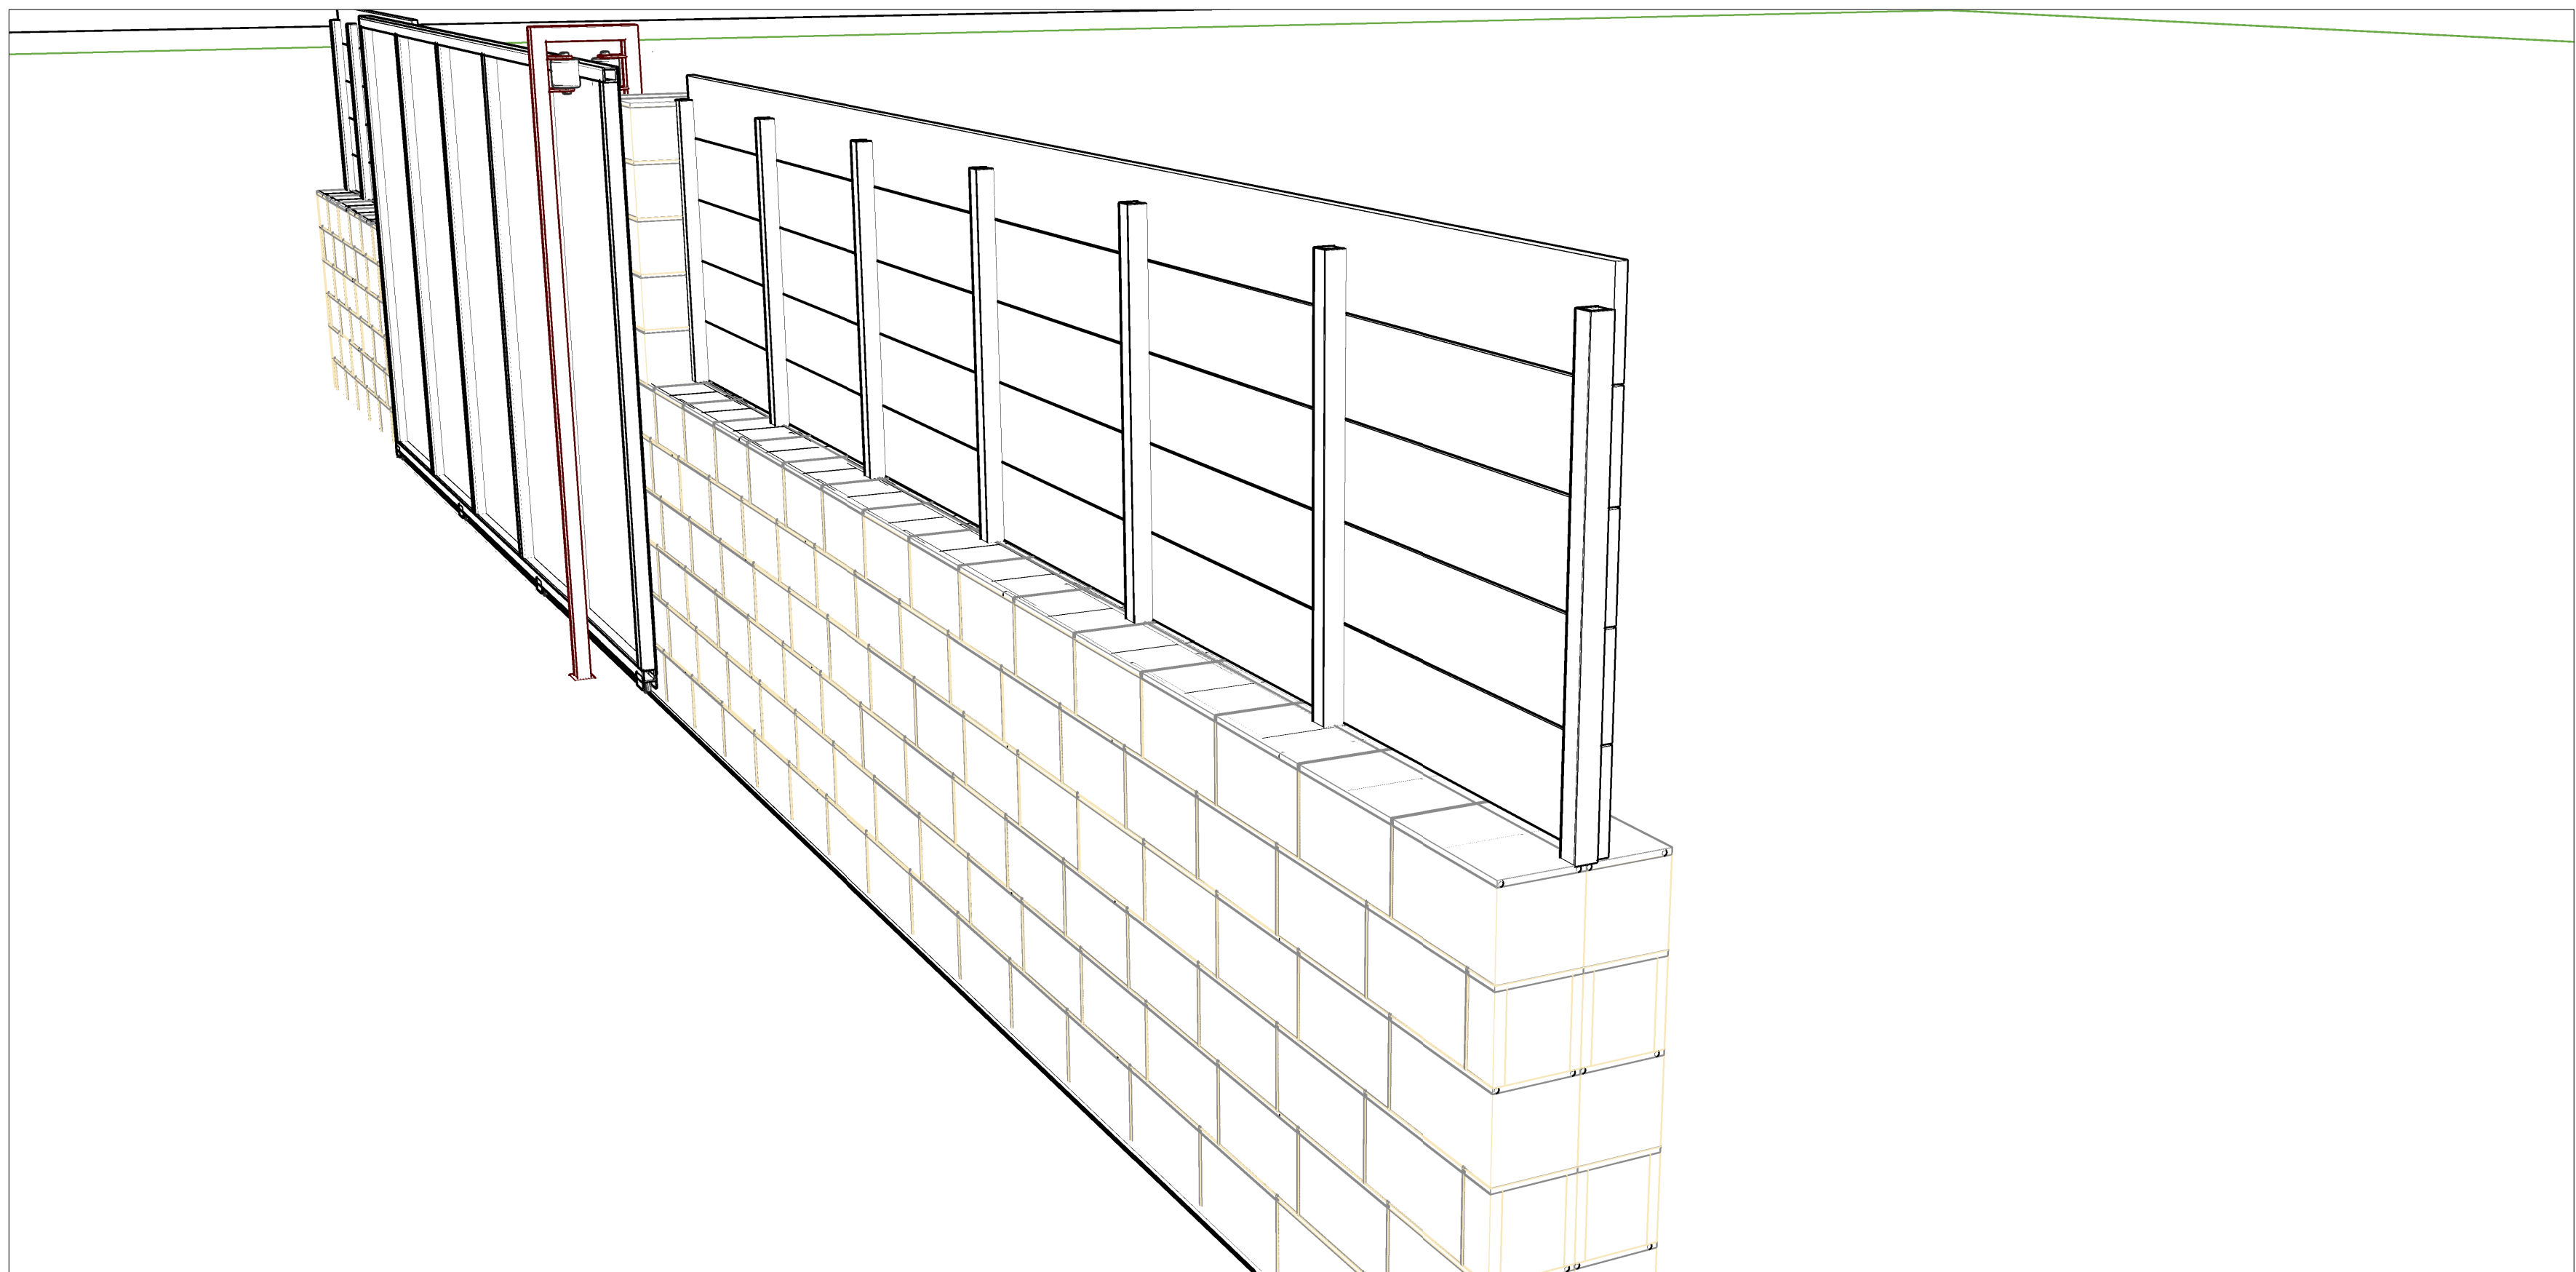


3
D01
INDICATIVE 3D IMAGE - ISOMETRIC VIEW
SCALE

No.	Revision/Issue	Date
CYNDERBLOCK WALL SLIDING GATE ADDRESS LOCATION		
PROJECT #	00000001	
SHEET SIZE	A1	
DATE	03/31/2025	
ISSUE	BUILDING CONSENT	
DRAWING TITLE: DESIGN		
SHEET: D01		
DRAWING TITLE:		

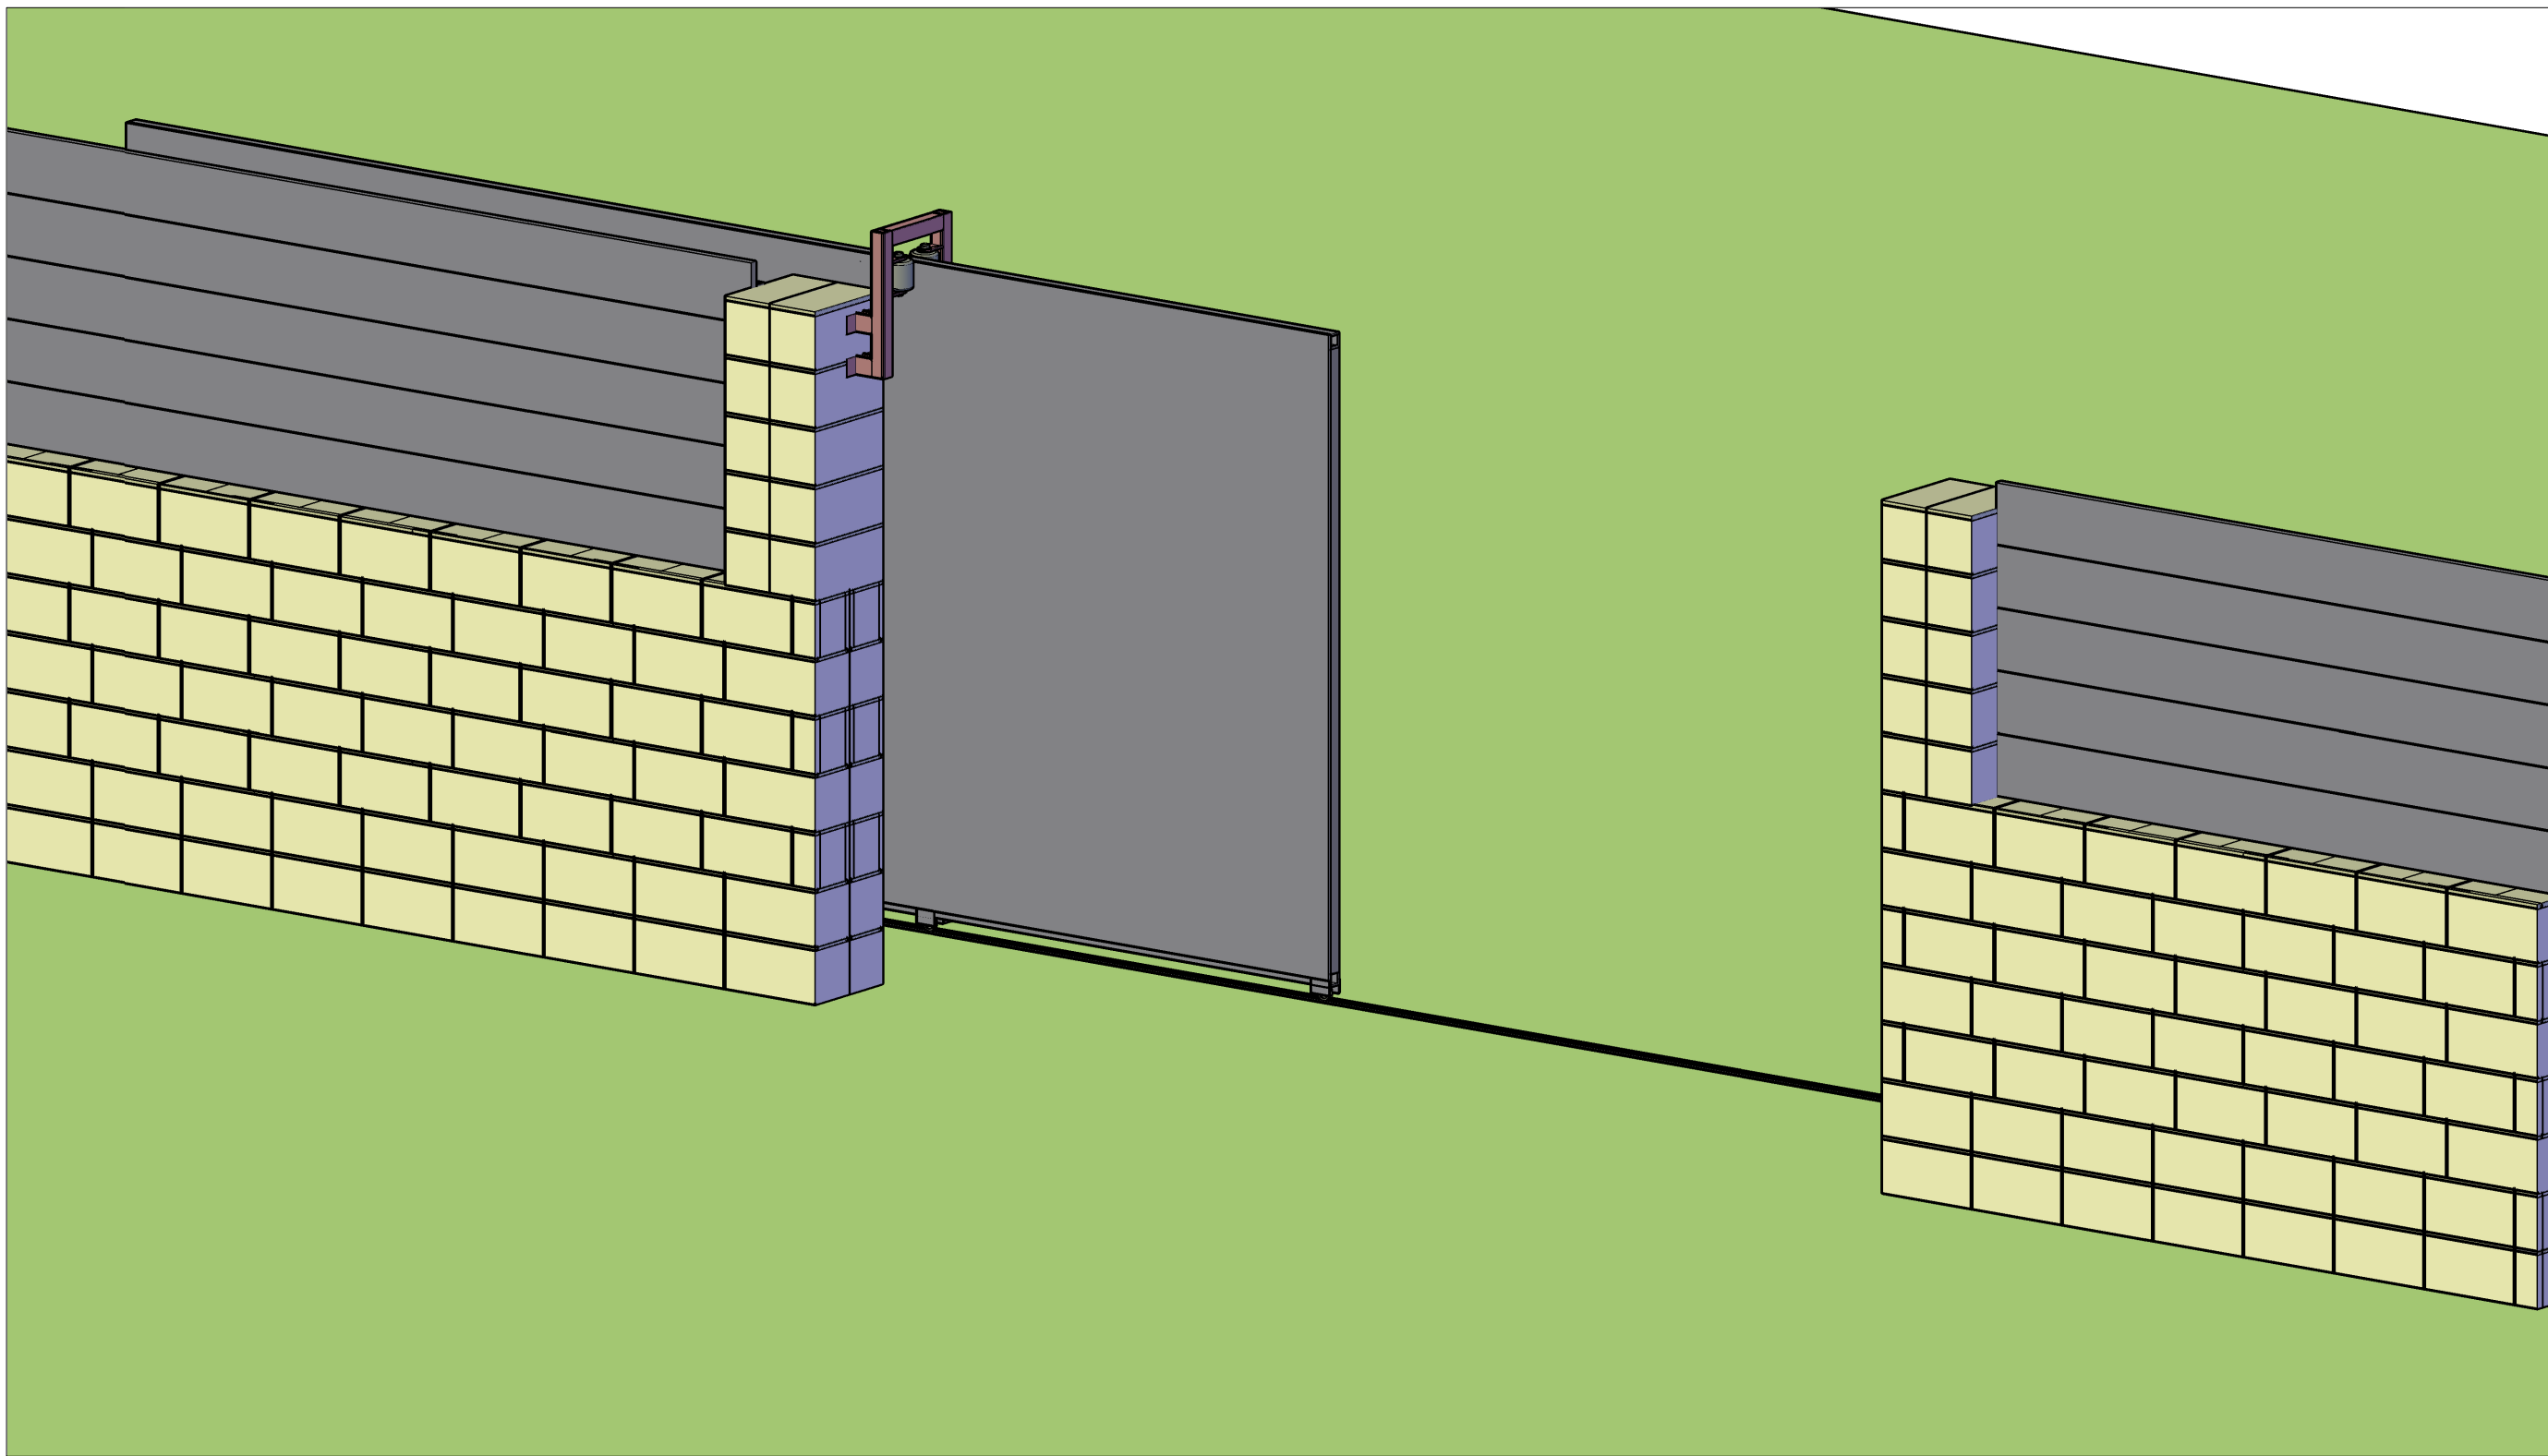


1
D02
SCALE

INDICATIVE 3D IMAGE 1 - SLIDING GATE HALF OPEN

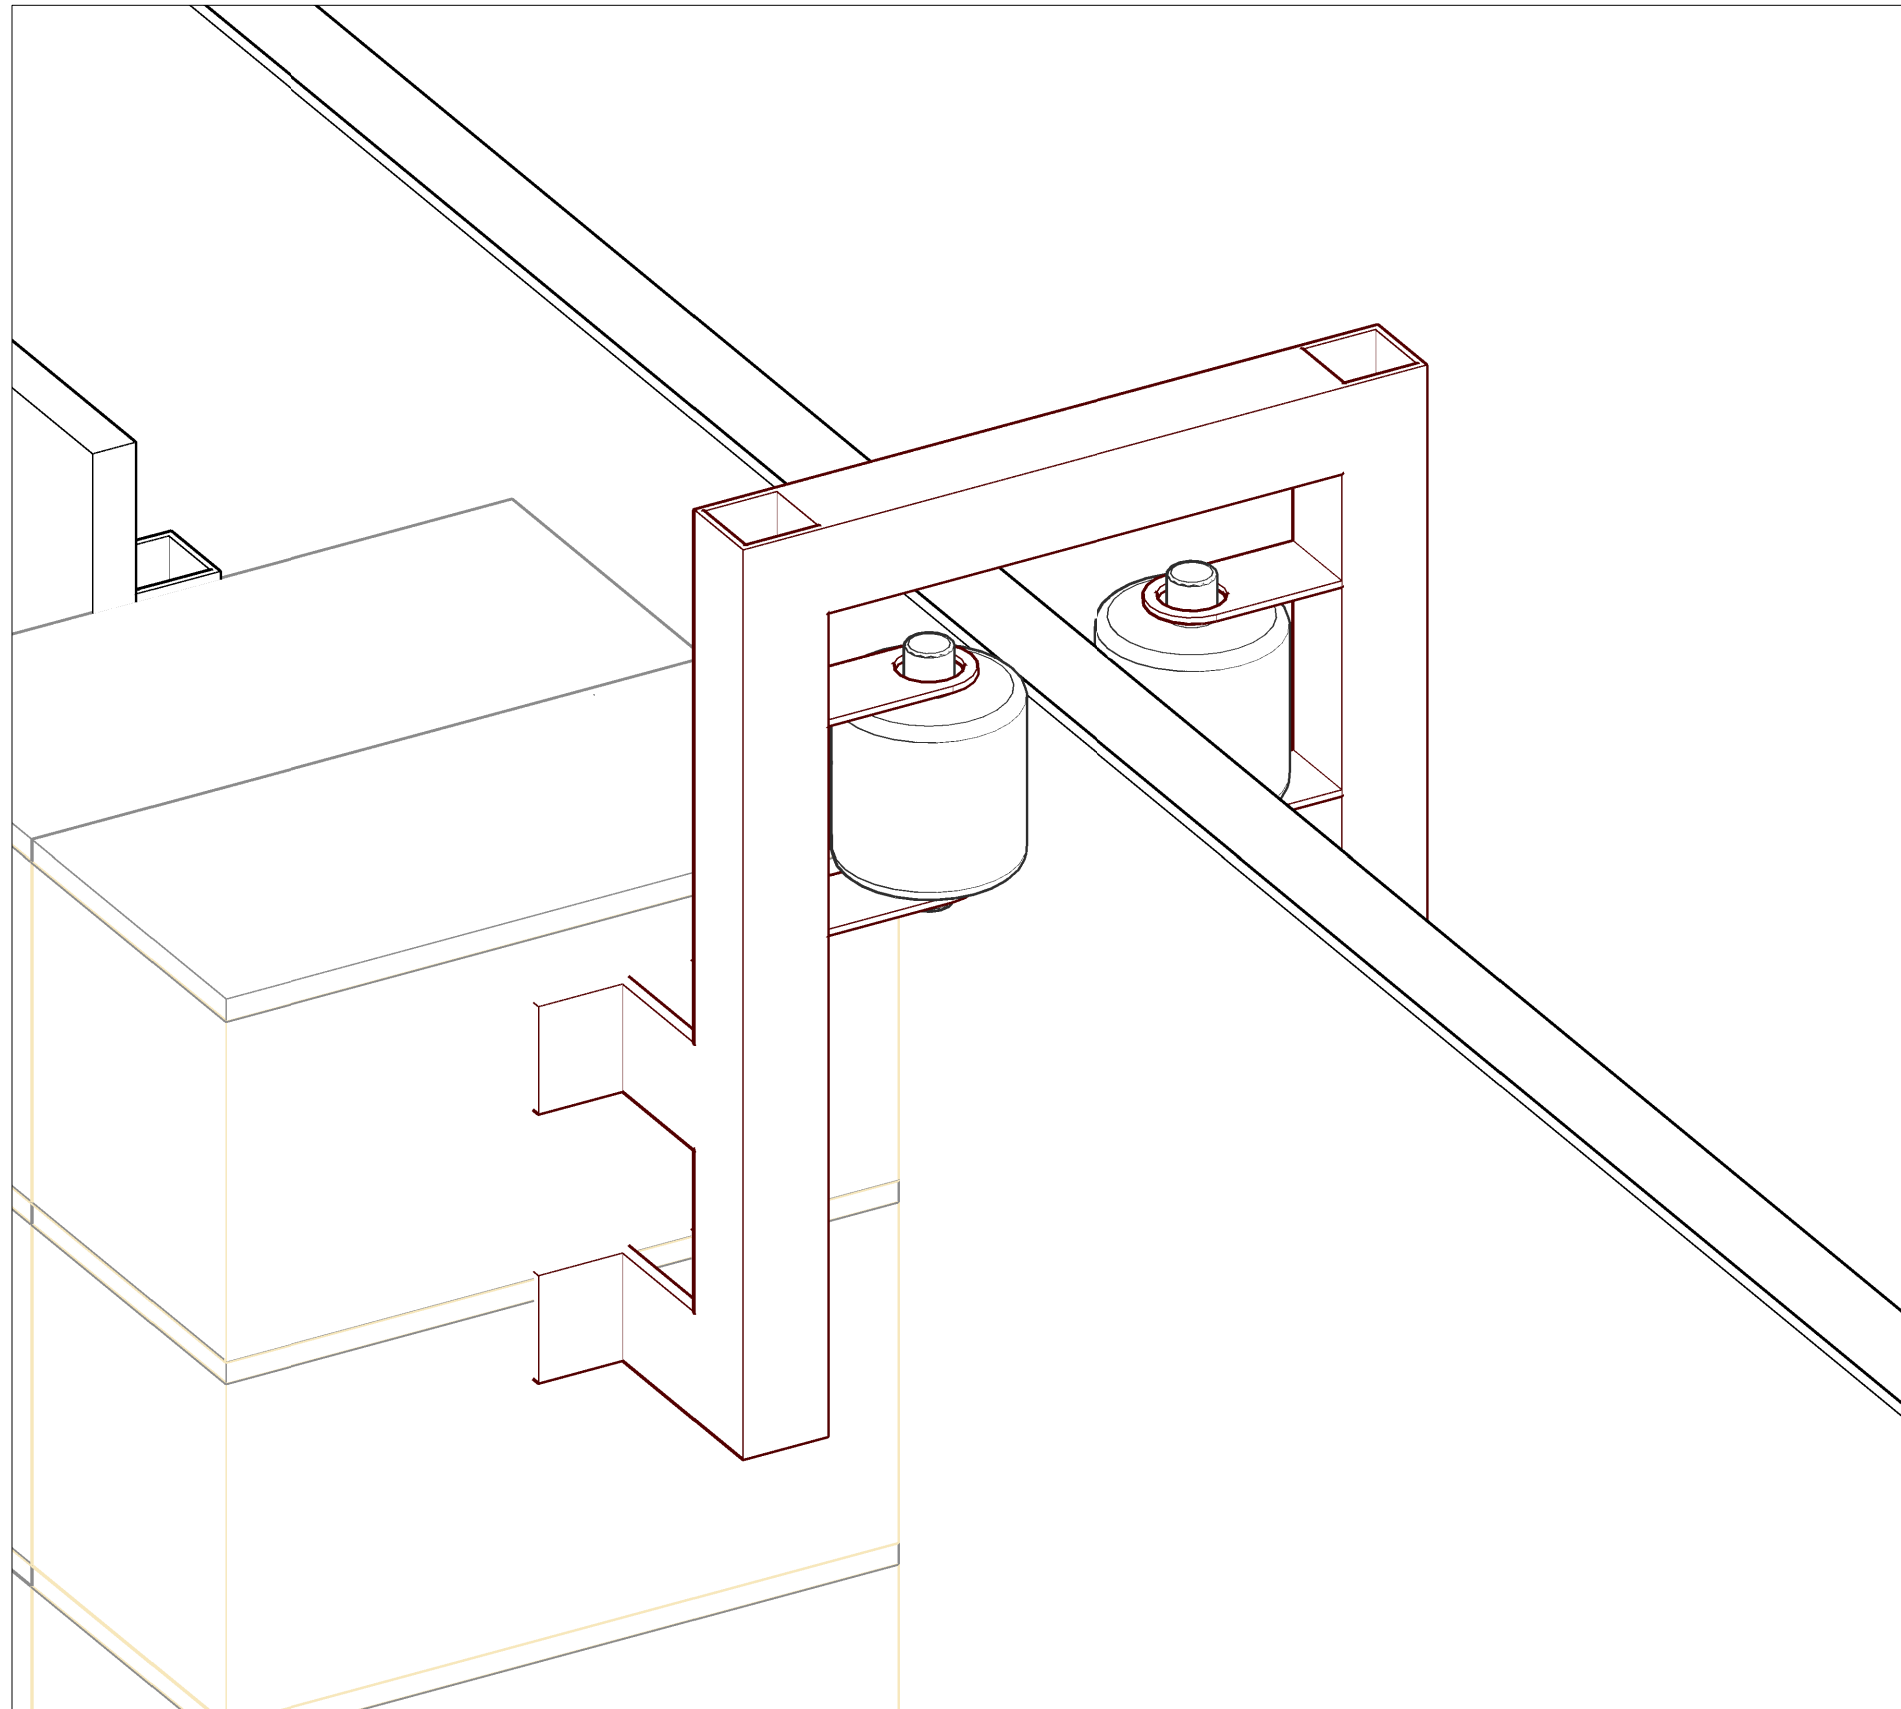


3
D02
SCALE

INDICATIVE 3D IMAGE 1 - STEEL MEMBER AND ROLLERS

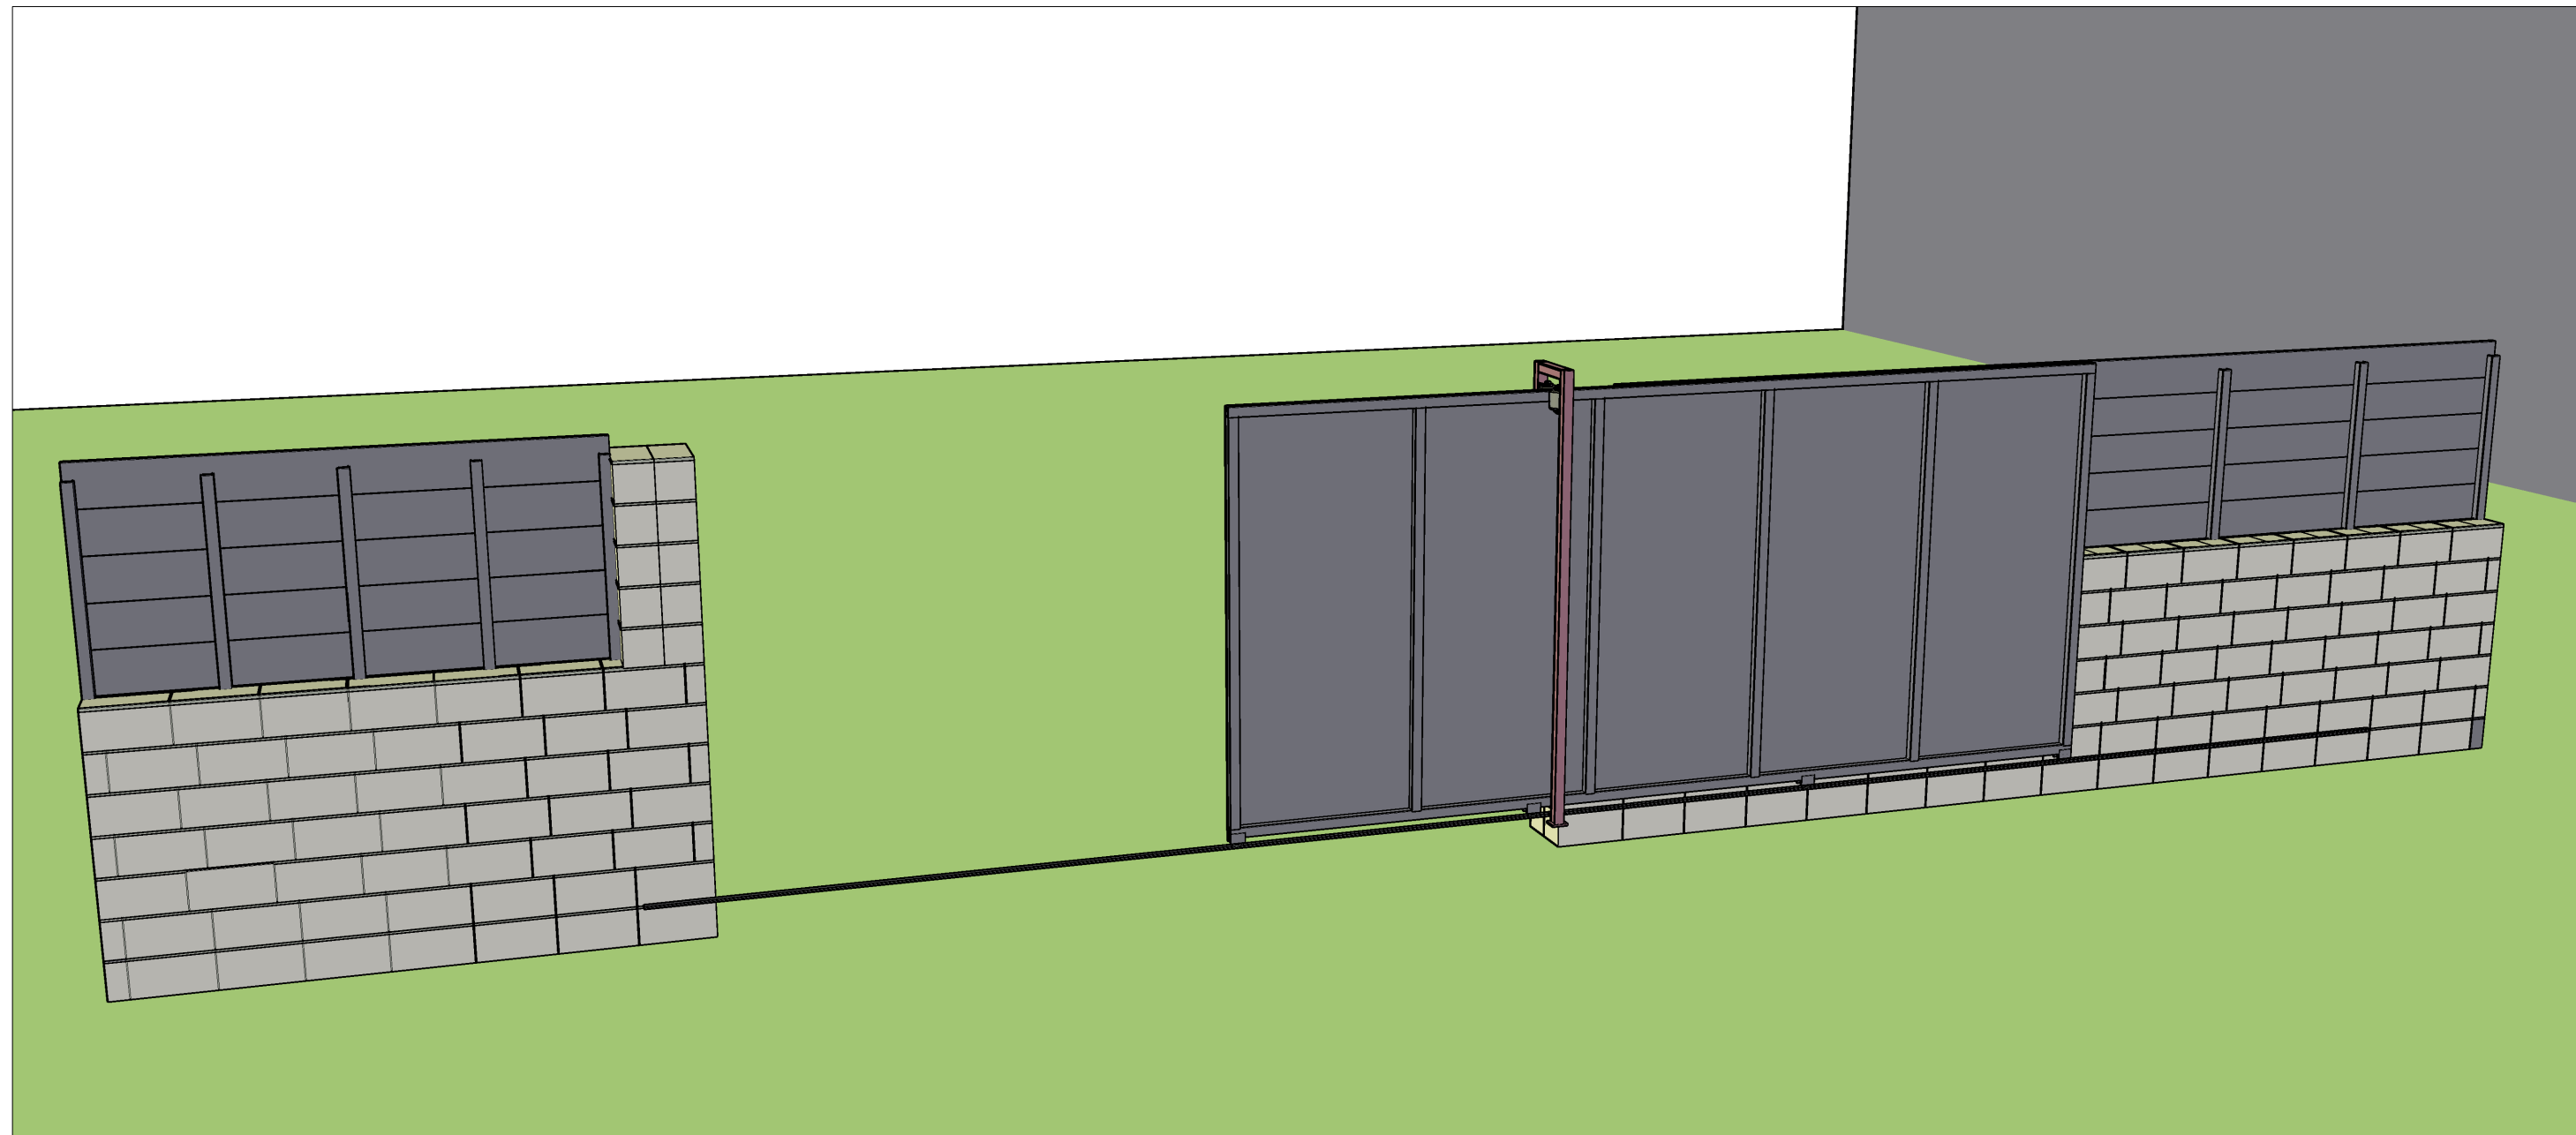

2
D02
SCALE


INDICATIVE 3D IMAGE 1 - SLIDING GATE HALF OPEN BACK

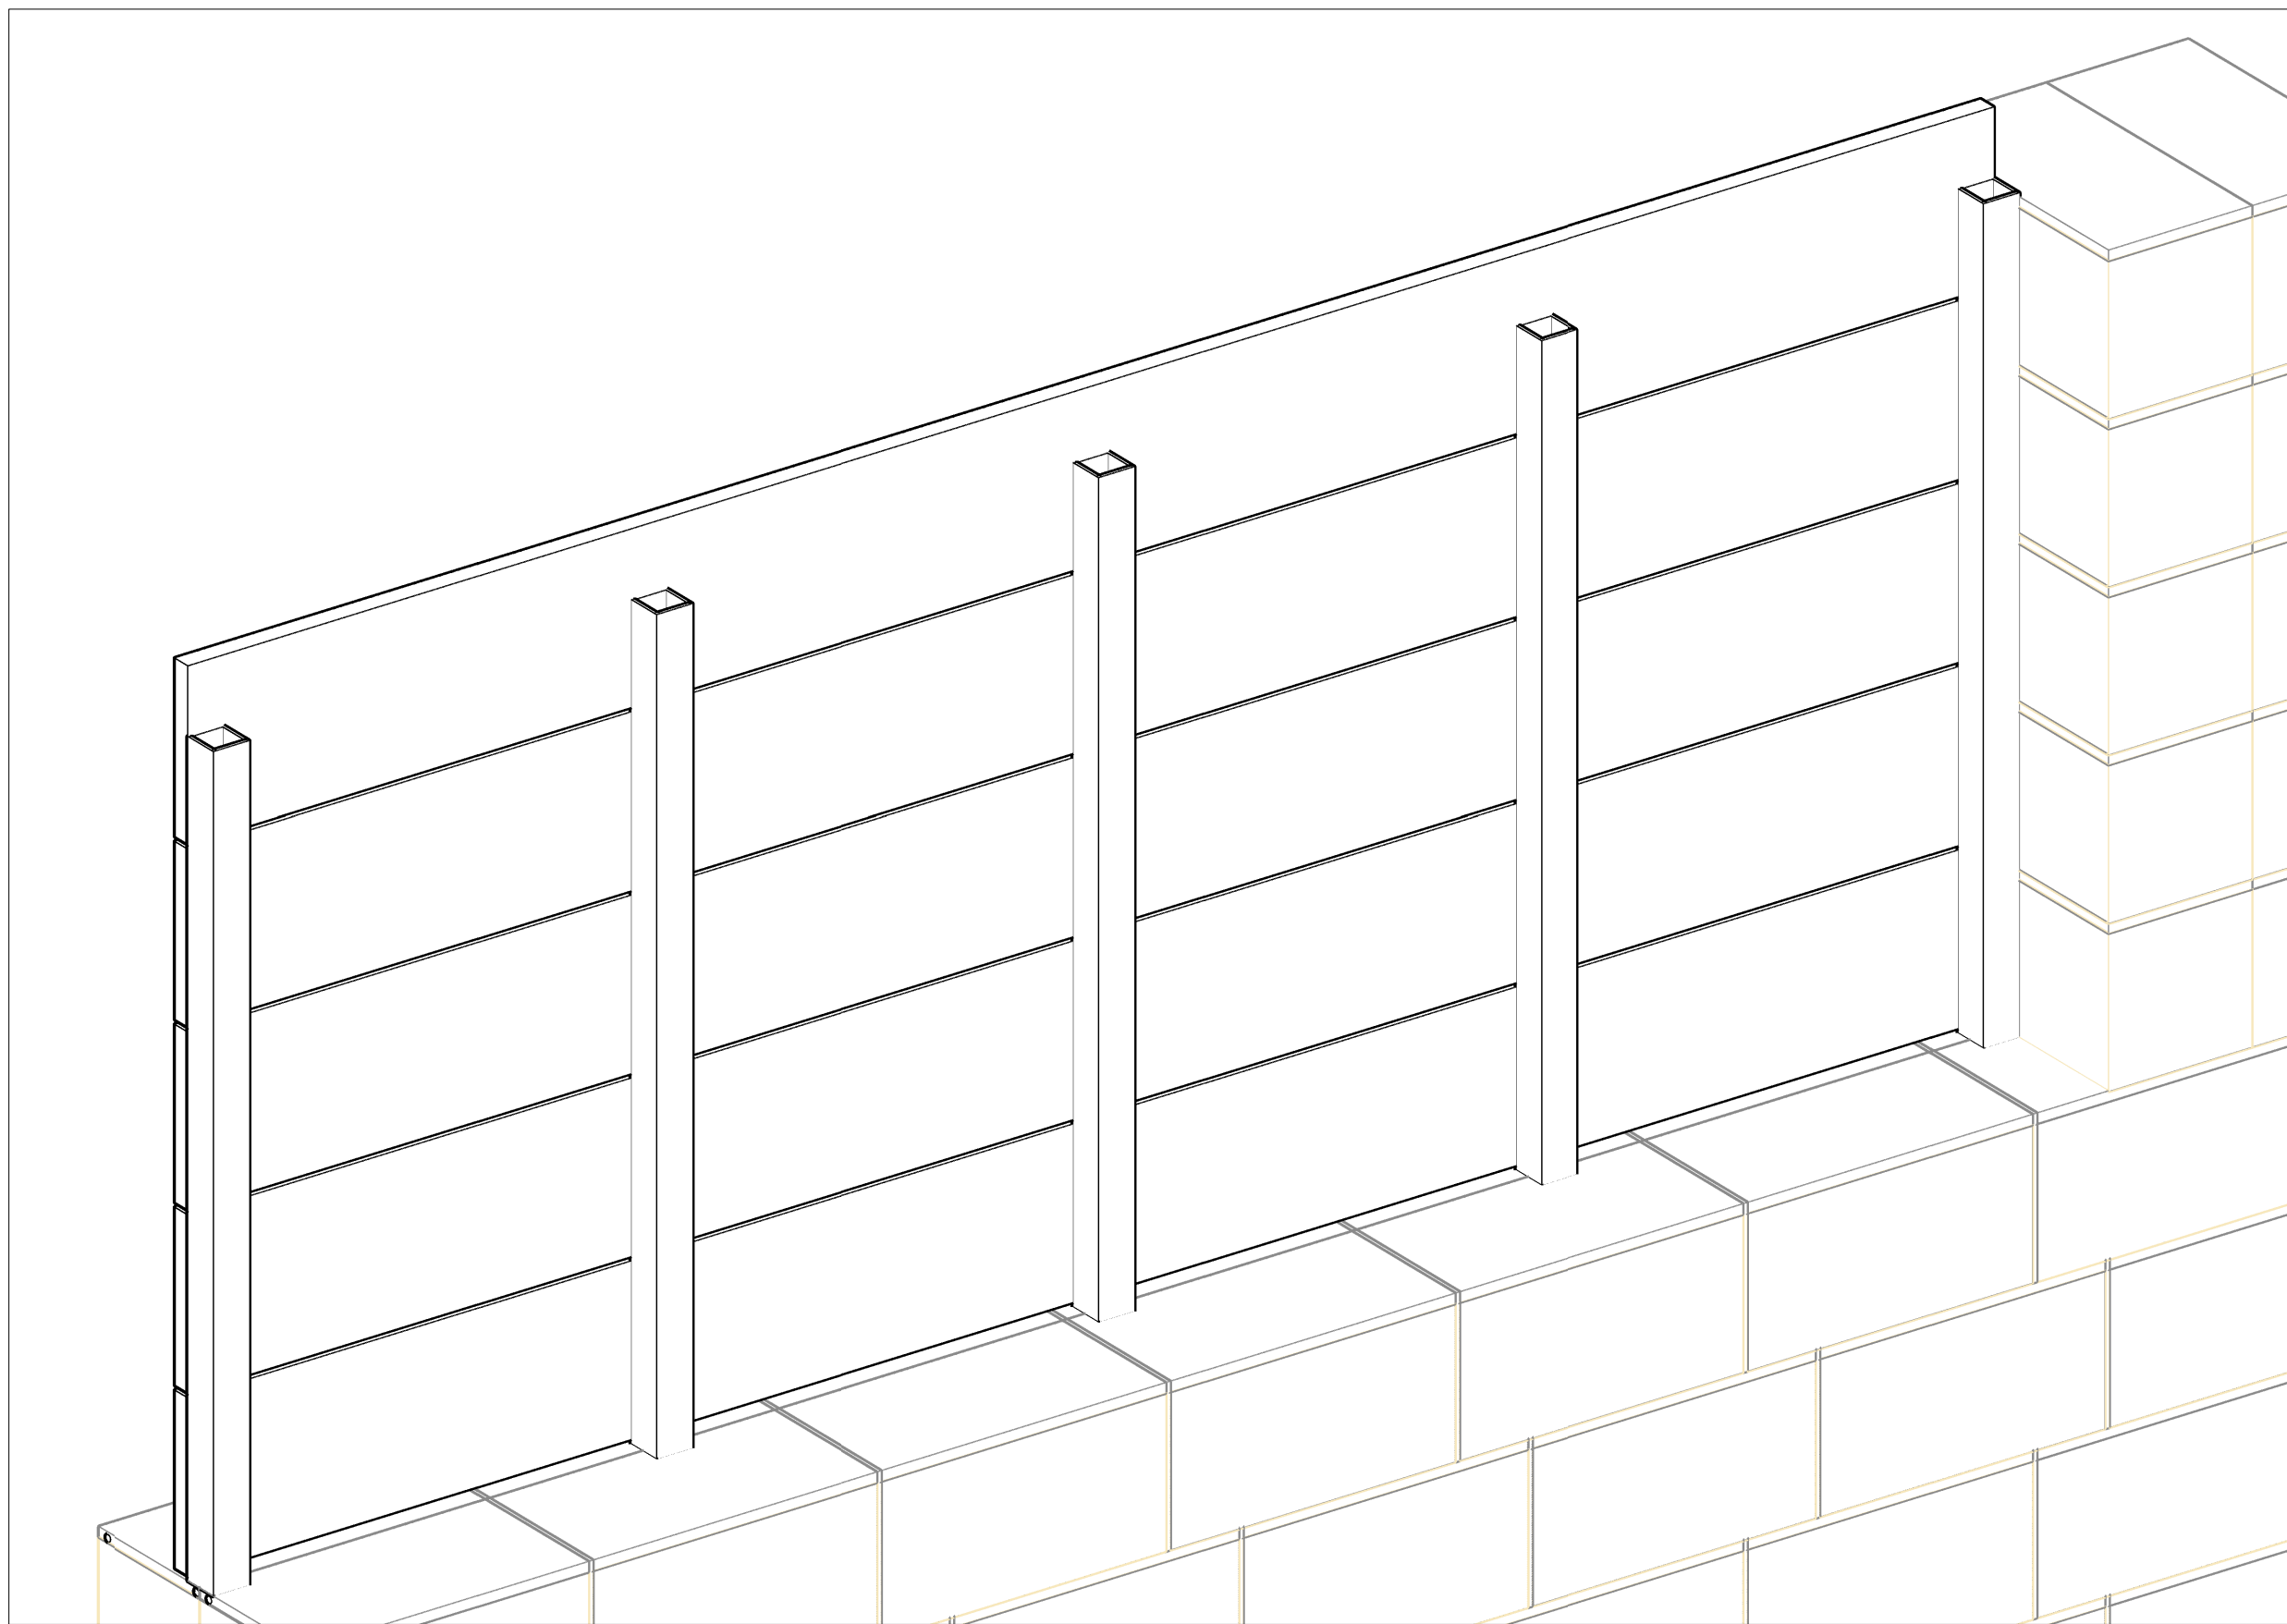


4
D02
SCALE

INDICATIVE 3D IMAGE 1 - BACK OF WOODEN PANEL


No.	Revision/Issue	Date
N D C CREATED BY NICK CORONA		
CYNDERBLOCK WALL SLIDING GATE ADDRESS LOCATION		
PROJECT #	00000001	
SHEET SIZE	A1	
DATE	03/31/2025	
ISSUE	BUILDING CONSENT	
N 0		
DRAWING TITLE: DESIGN SHEET: D02 DRAWING TITLE:		

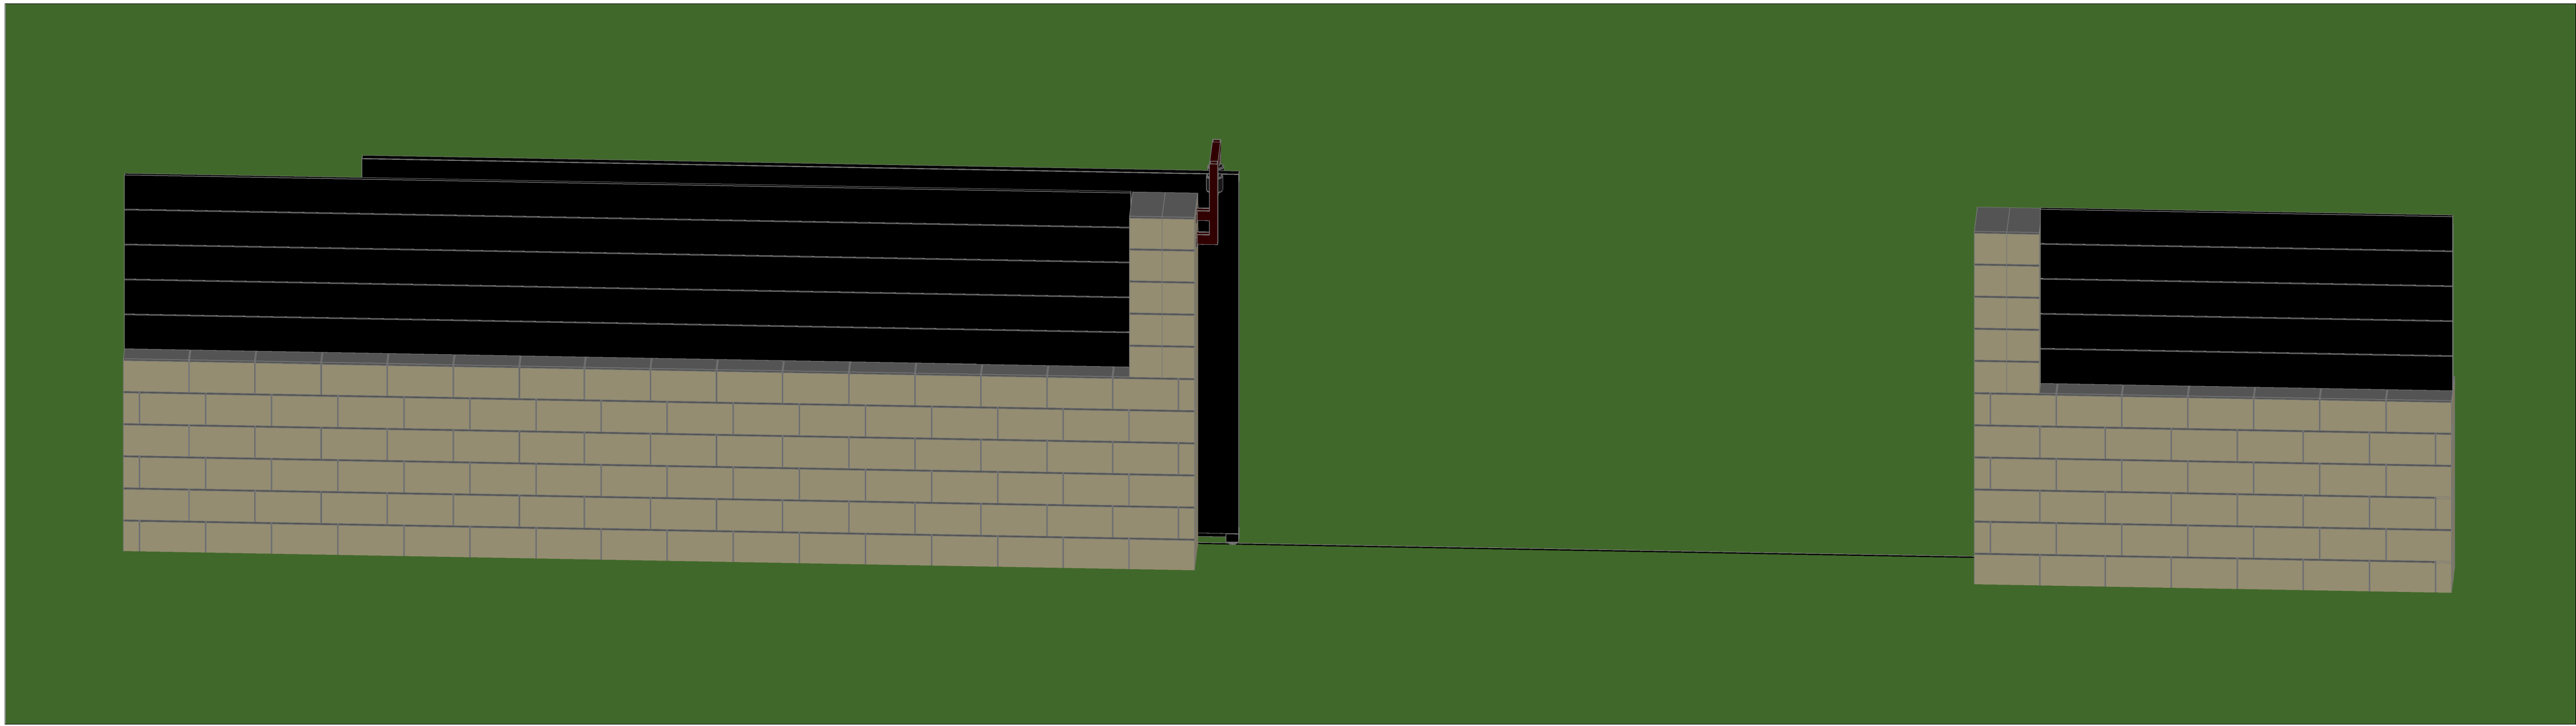


1
D01
INDICATIVE 3D IMAGE - FRONT VIEW
SCALE

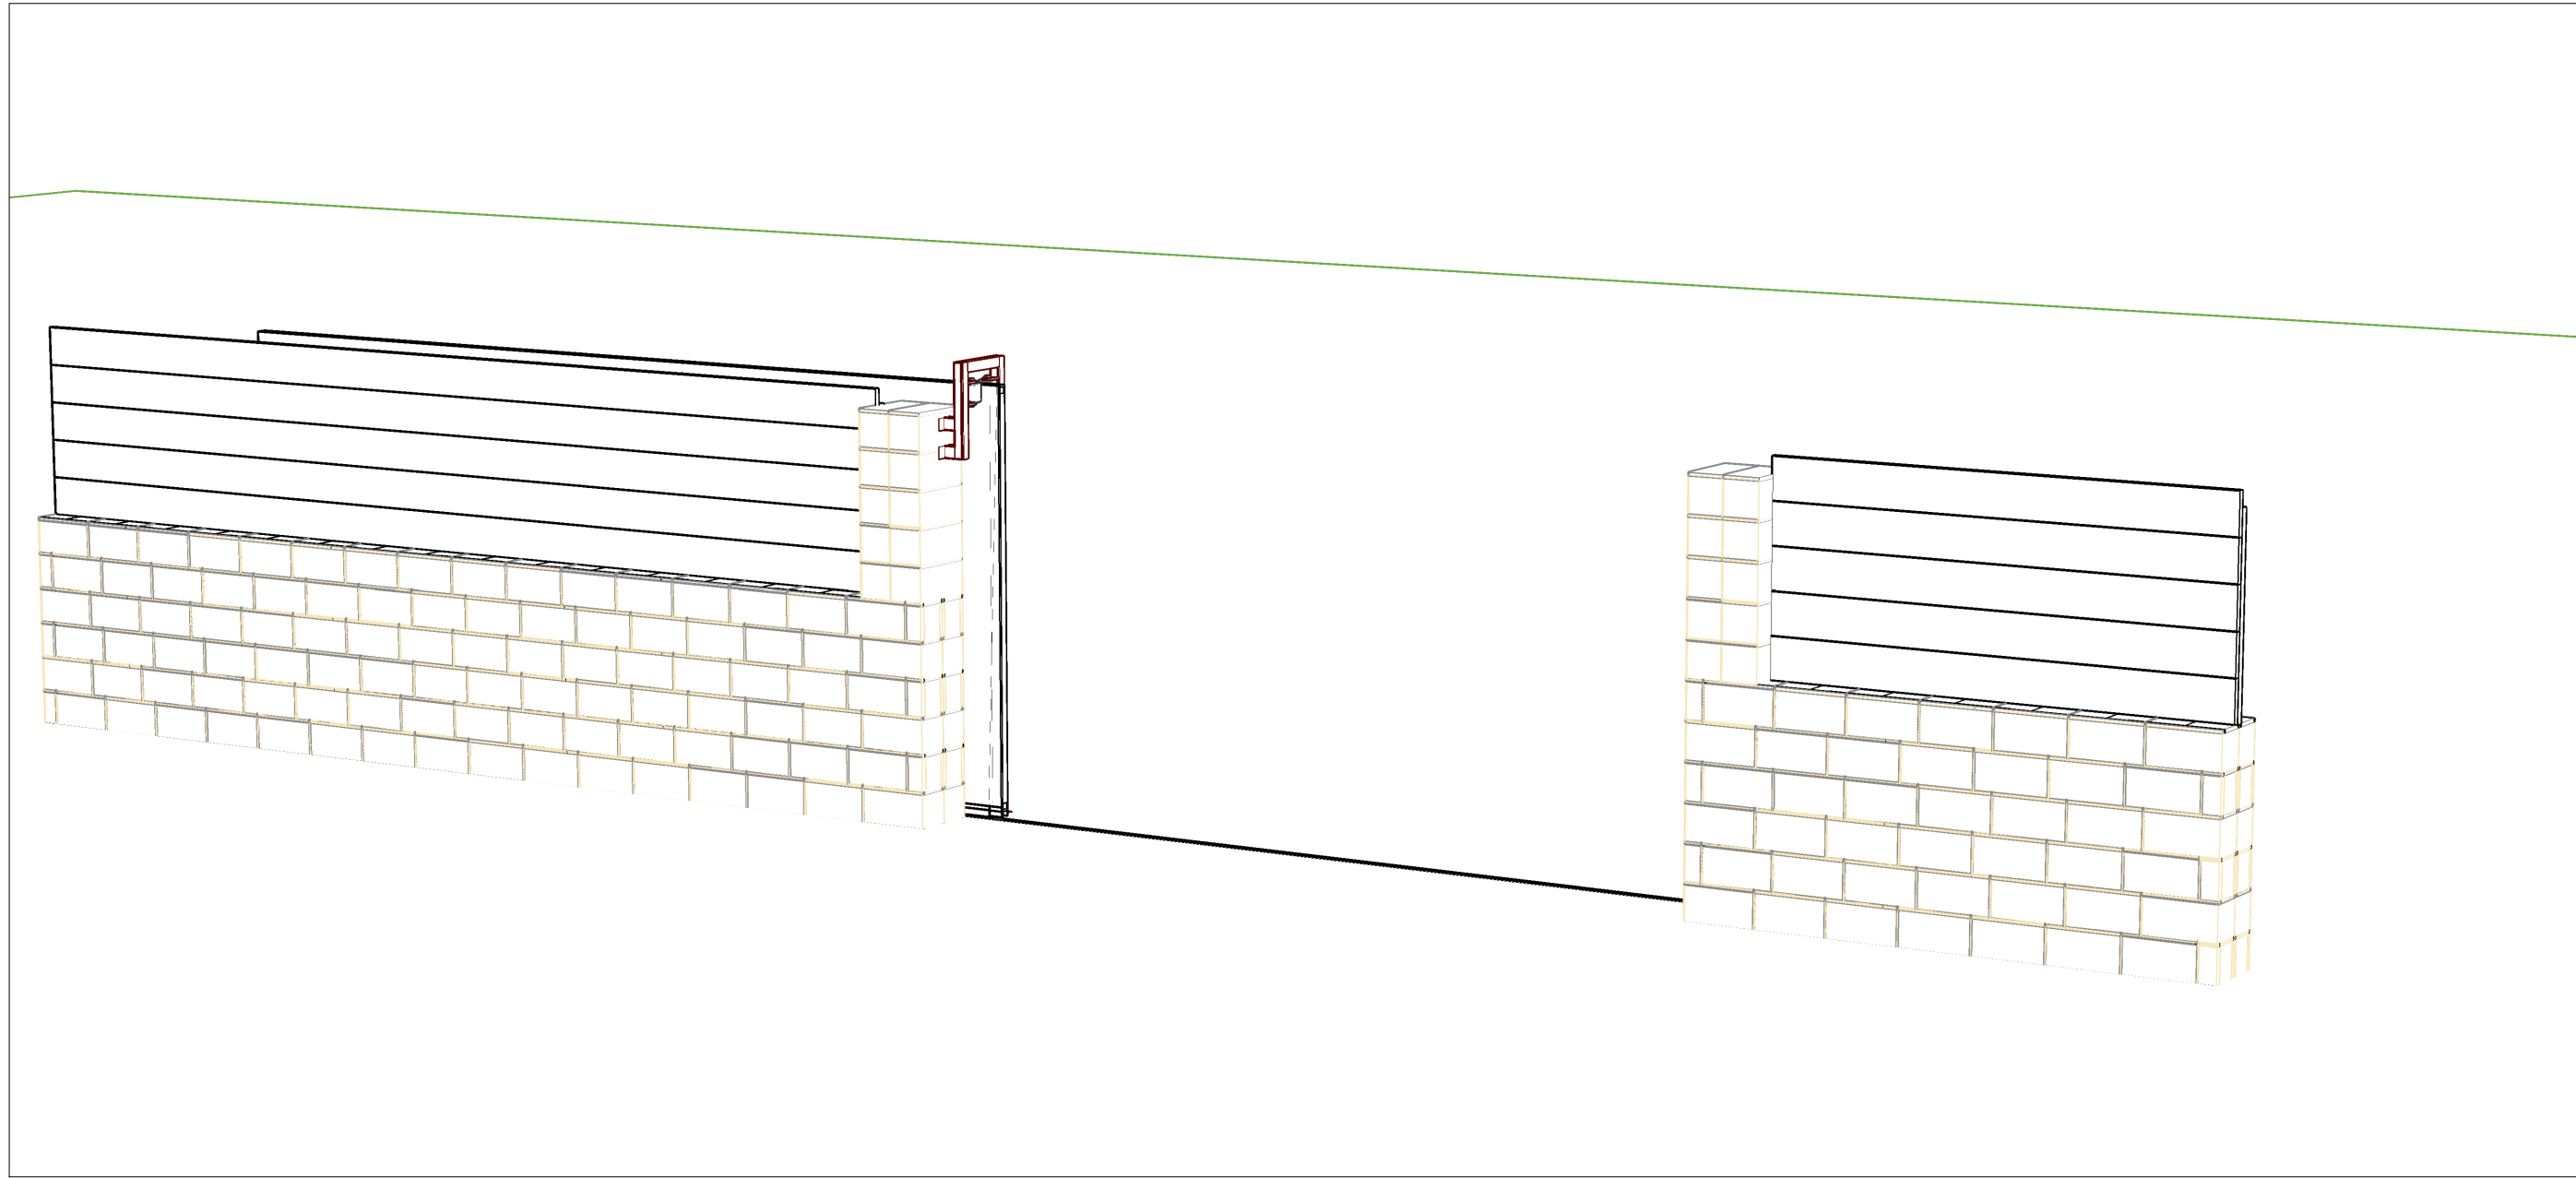

2
D03
INDICATIVE 3D IMAGE - FRONT VIEW
SCALE

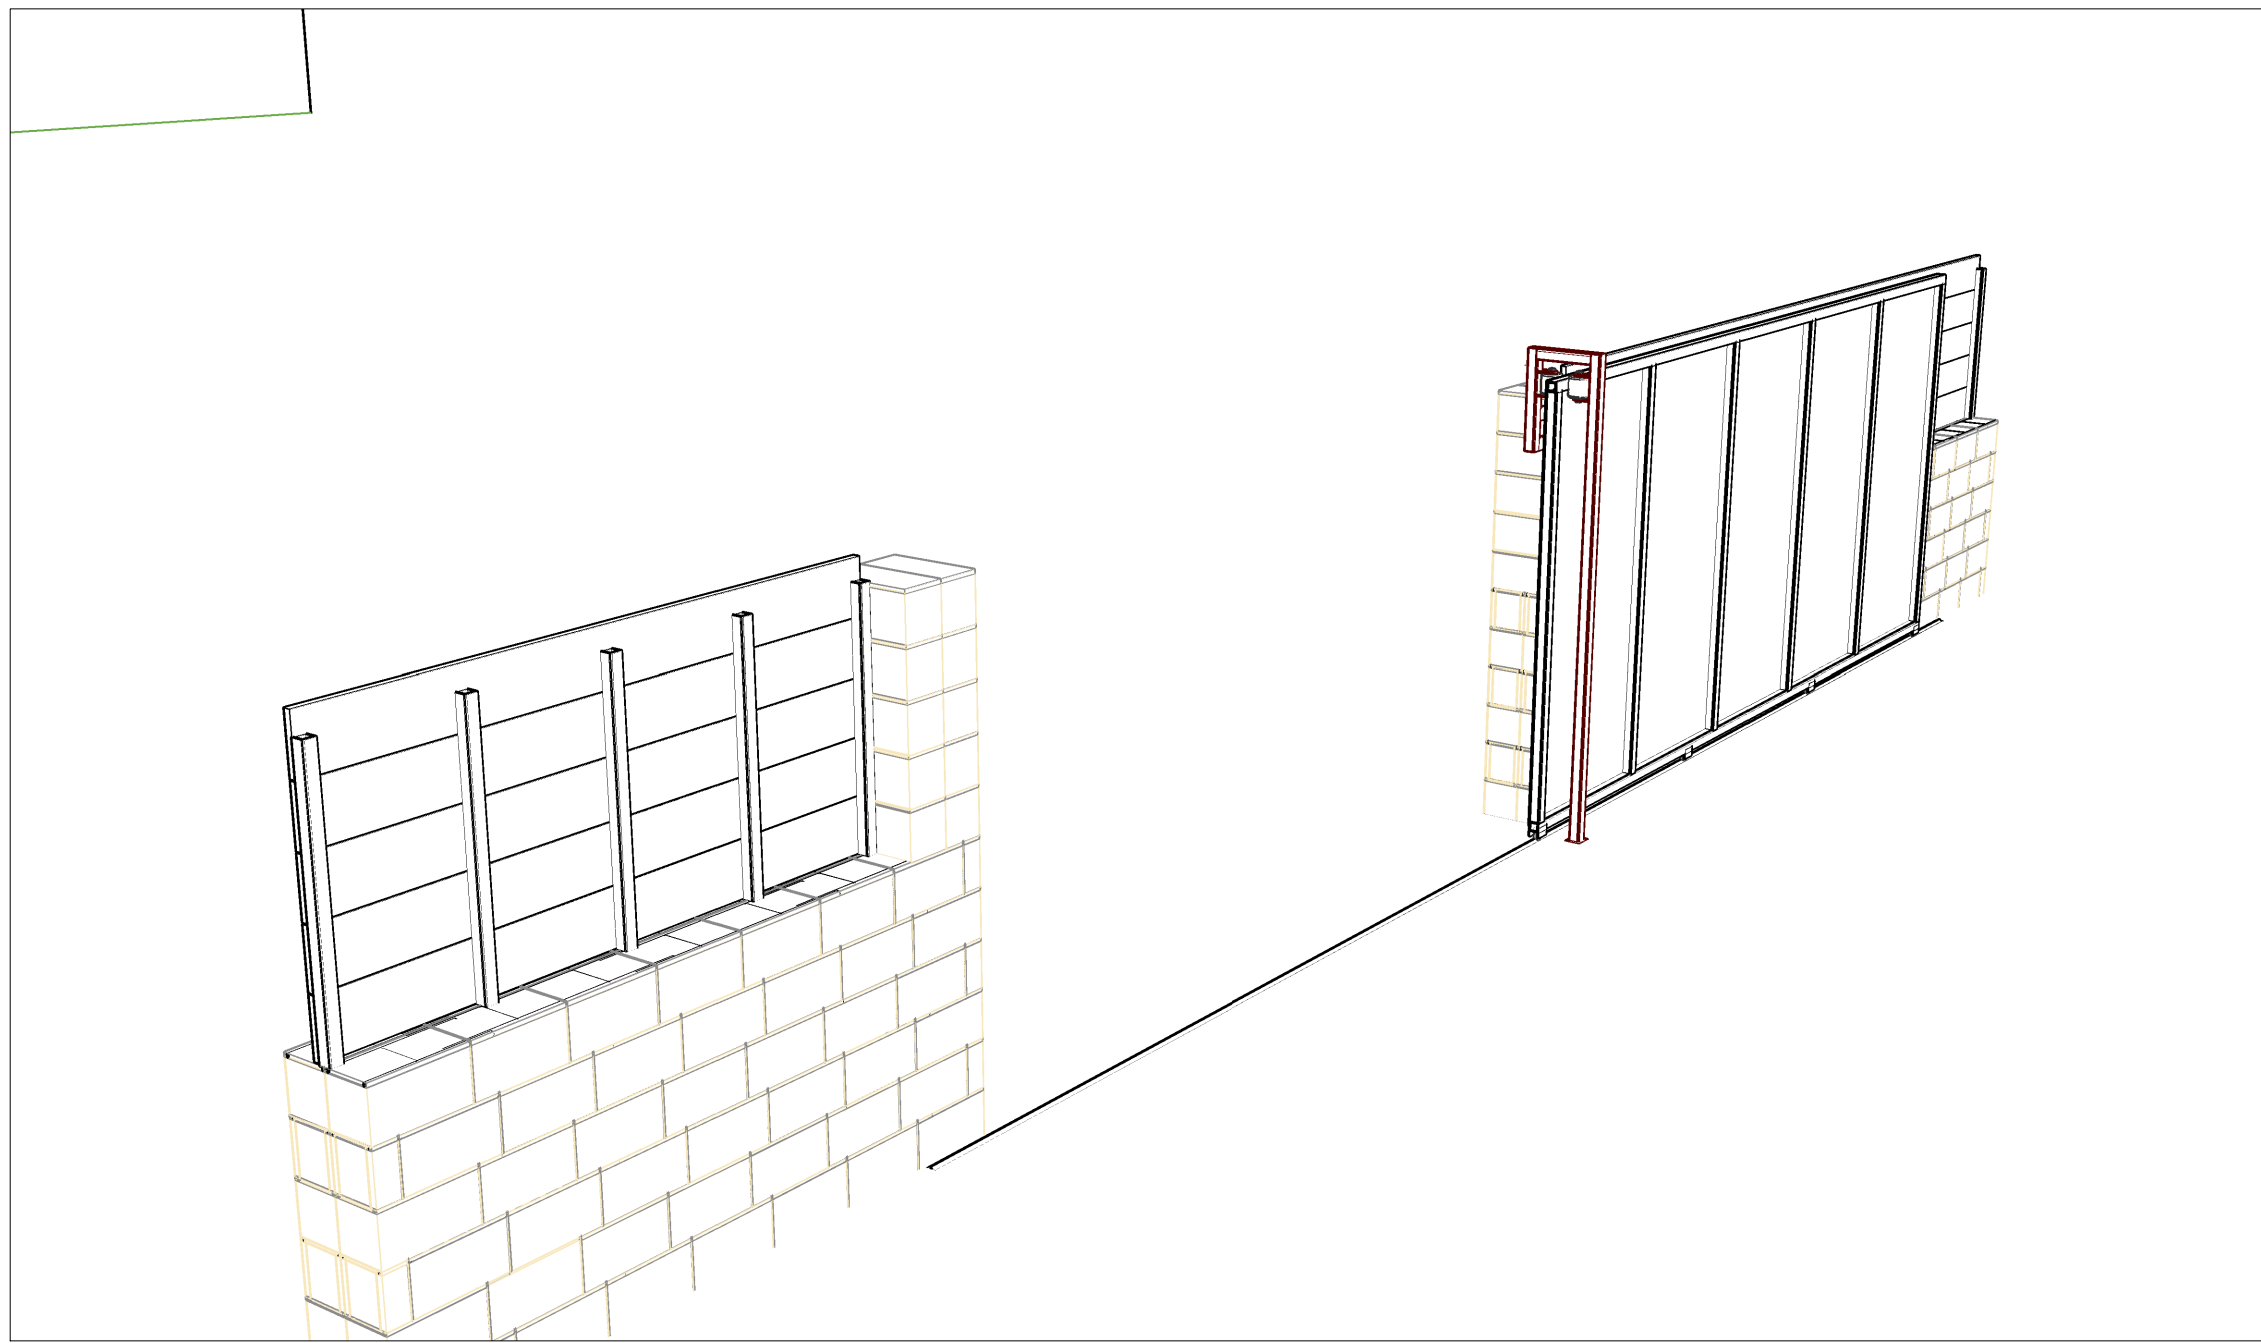

3
D01
INDICATIVE 3D IMAGE - BACK VIEW
SCALE

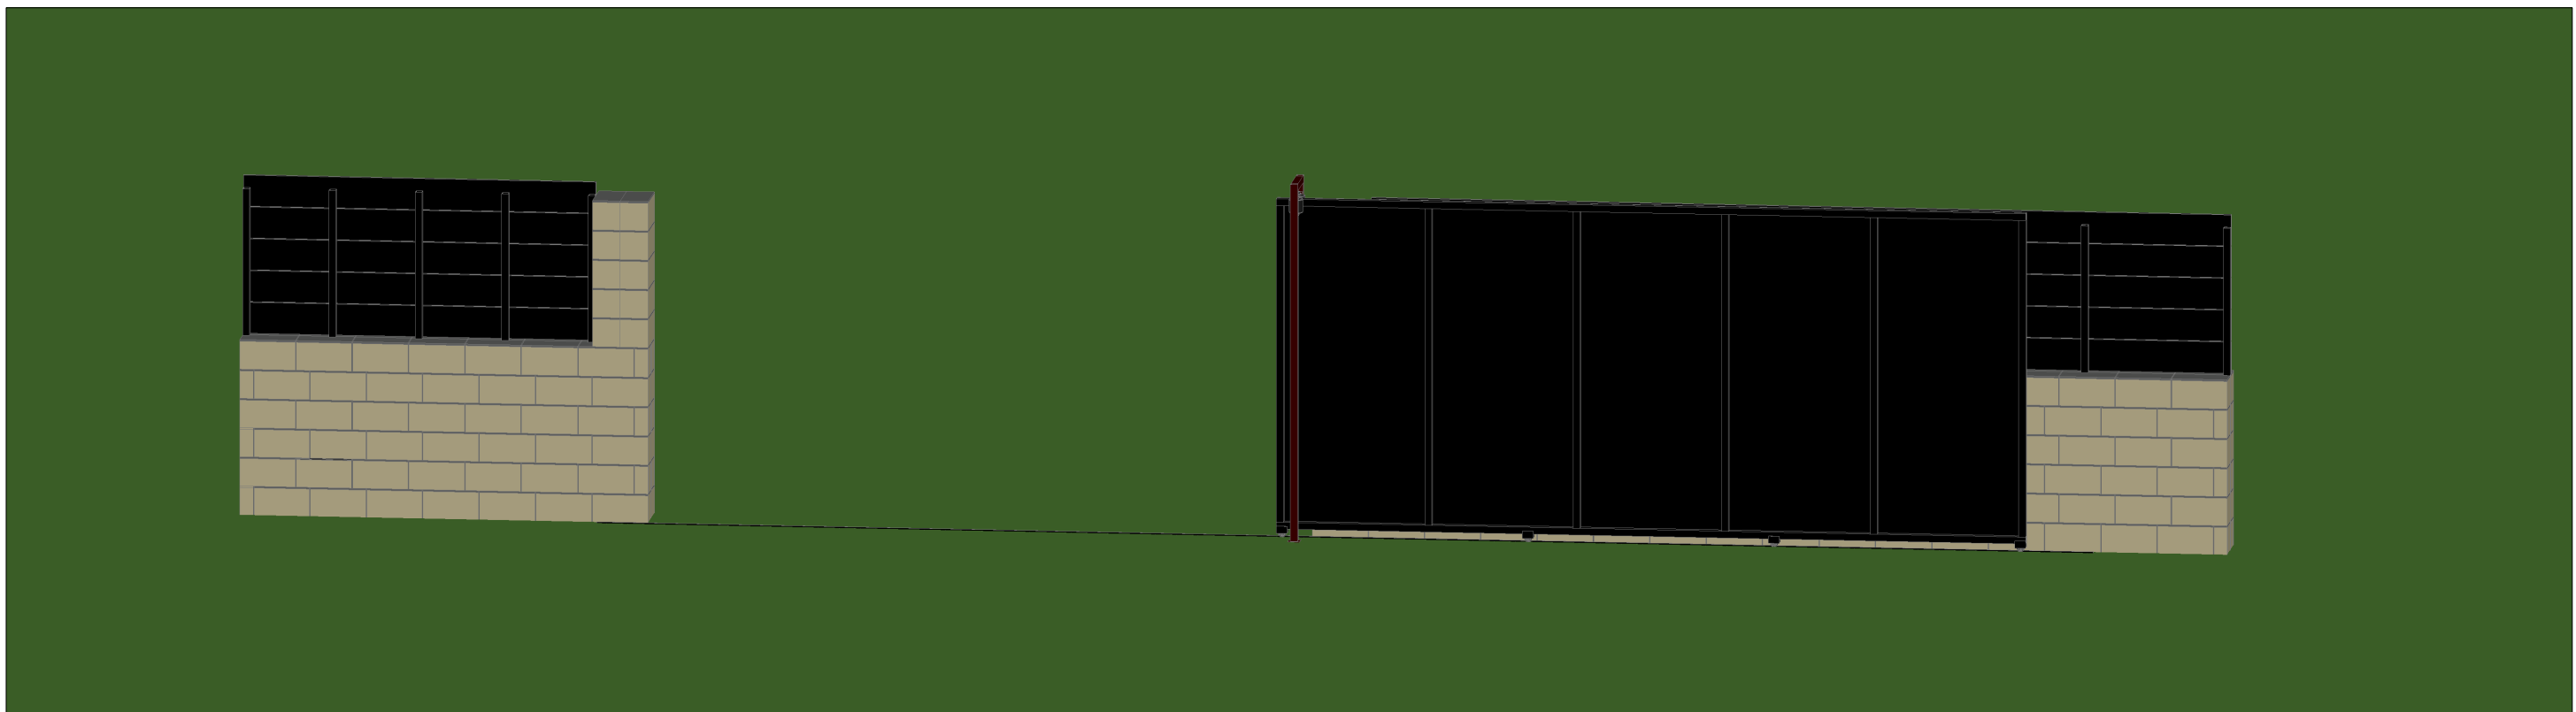

4
D03
INDICATIVE 3D IMAGE - FRONT VIEW
SCALE

No.	Revision/Issue	Date
N D C CREATED BY NICK CORONA		
CYNDERBLOCK WALL SLIDING GATE ADDRESS LOCATION		
PROJECT #	00000001	
SHEET SIZE	A1	
DATE	03/31/2025	
ISSUE	BUILDING CONSENT	
N		
DRAWING TITLE: DESIGN		
SHEET: D03		DRAWING TITLE:

DESIGN NOTES:

OVERALL LENGTH OF WALL SEGMENT IS 48' (47' - 7 7/8 ")

SLIDING GATE OPEN CLEARANCE IS 12'

CINDER BLOCK WALL COLOR TAN / BEIGE, SPLIT-FACE.

GROUT COLOR TO BE CHARCOAL / DARK GRAY.



CINDER WALL TO BE DOUBLE SIDED. 8X8X16" DIMENSIONS.

SLIDING GATE TO BE COMPOSE OF STEEL STRUCTURAL MEMBERS, COLOR BLACK.


FENCE WALL PANELS TO B COMPOSED OF WOOD PLANKS PAINTED BLACK.

ALL STEEL MEMBERS PAINTED BLACK

The Design, information & technical detailing contained herein is copyright of structural engineer. any adaption, distribution, or any form of reproduction of these works, in any part or in their entirety is prohibited.

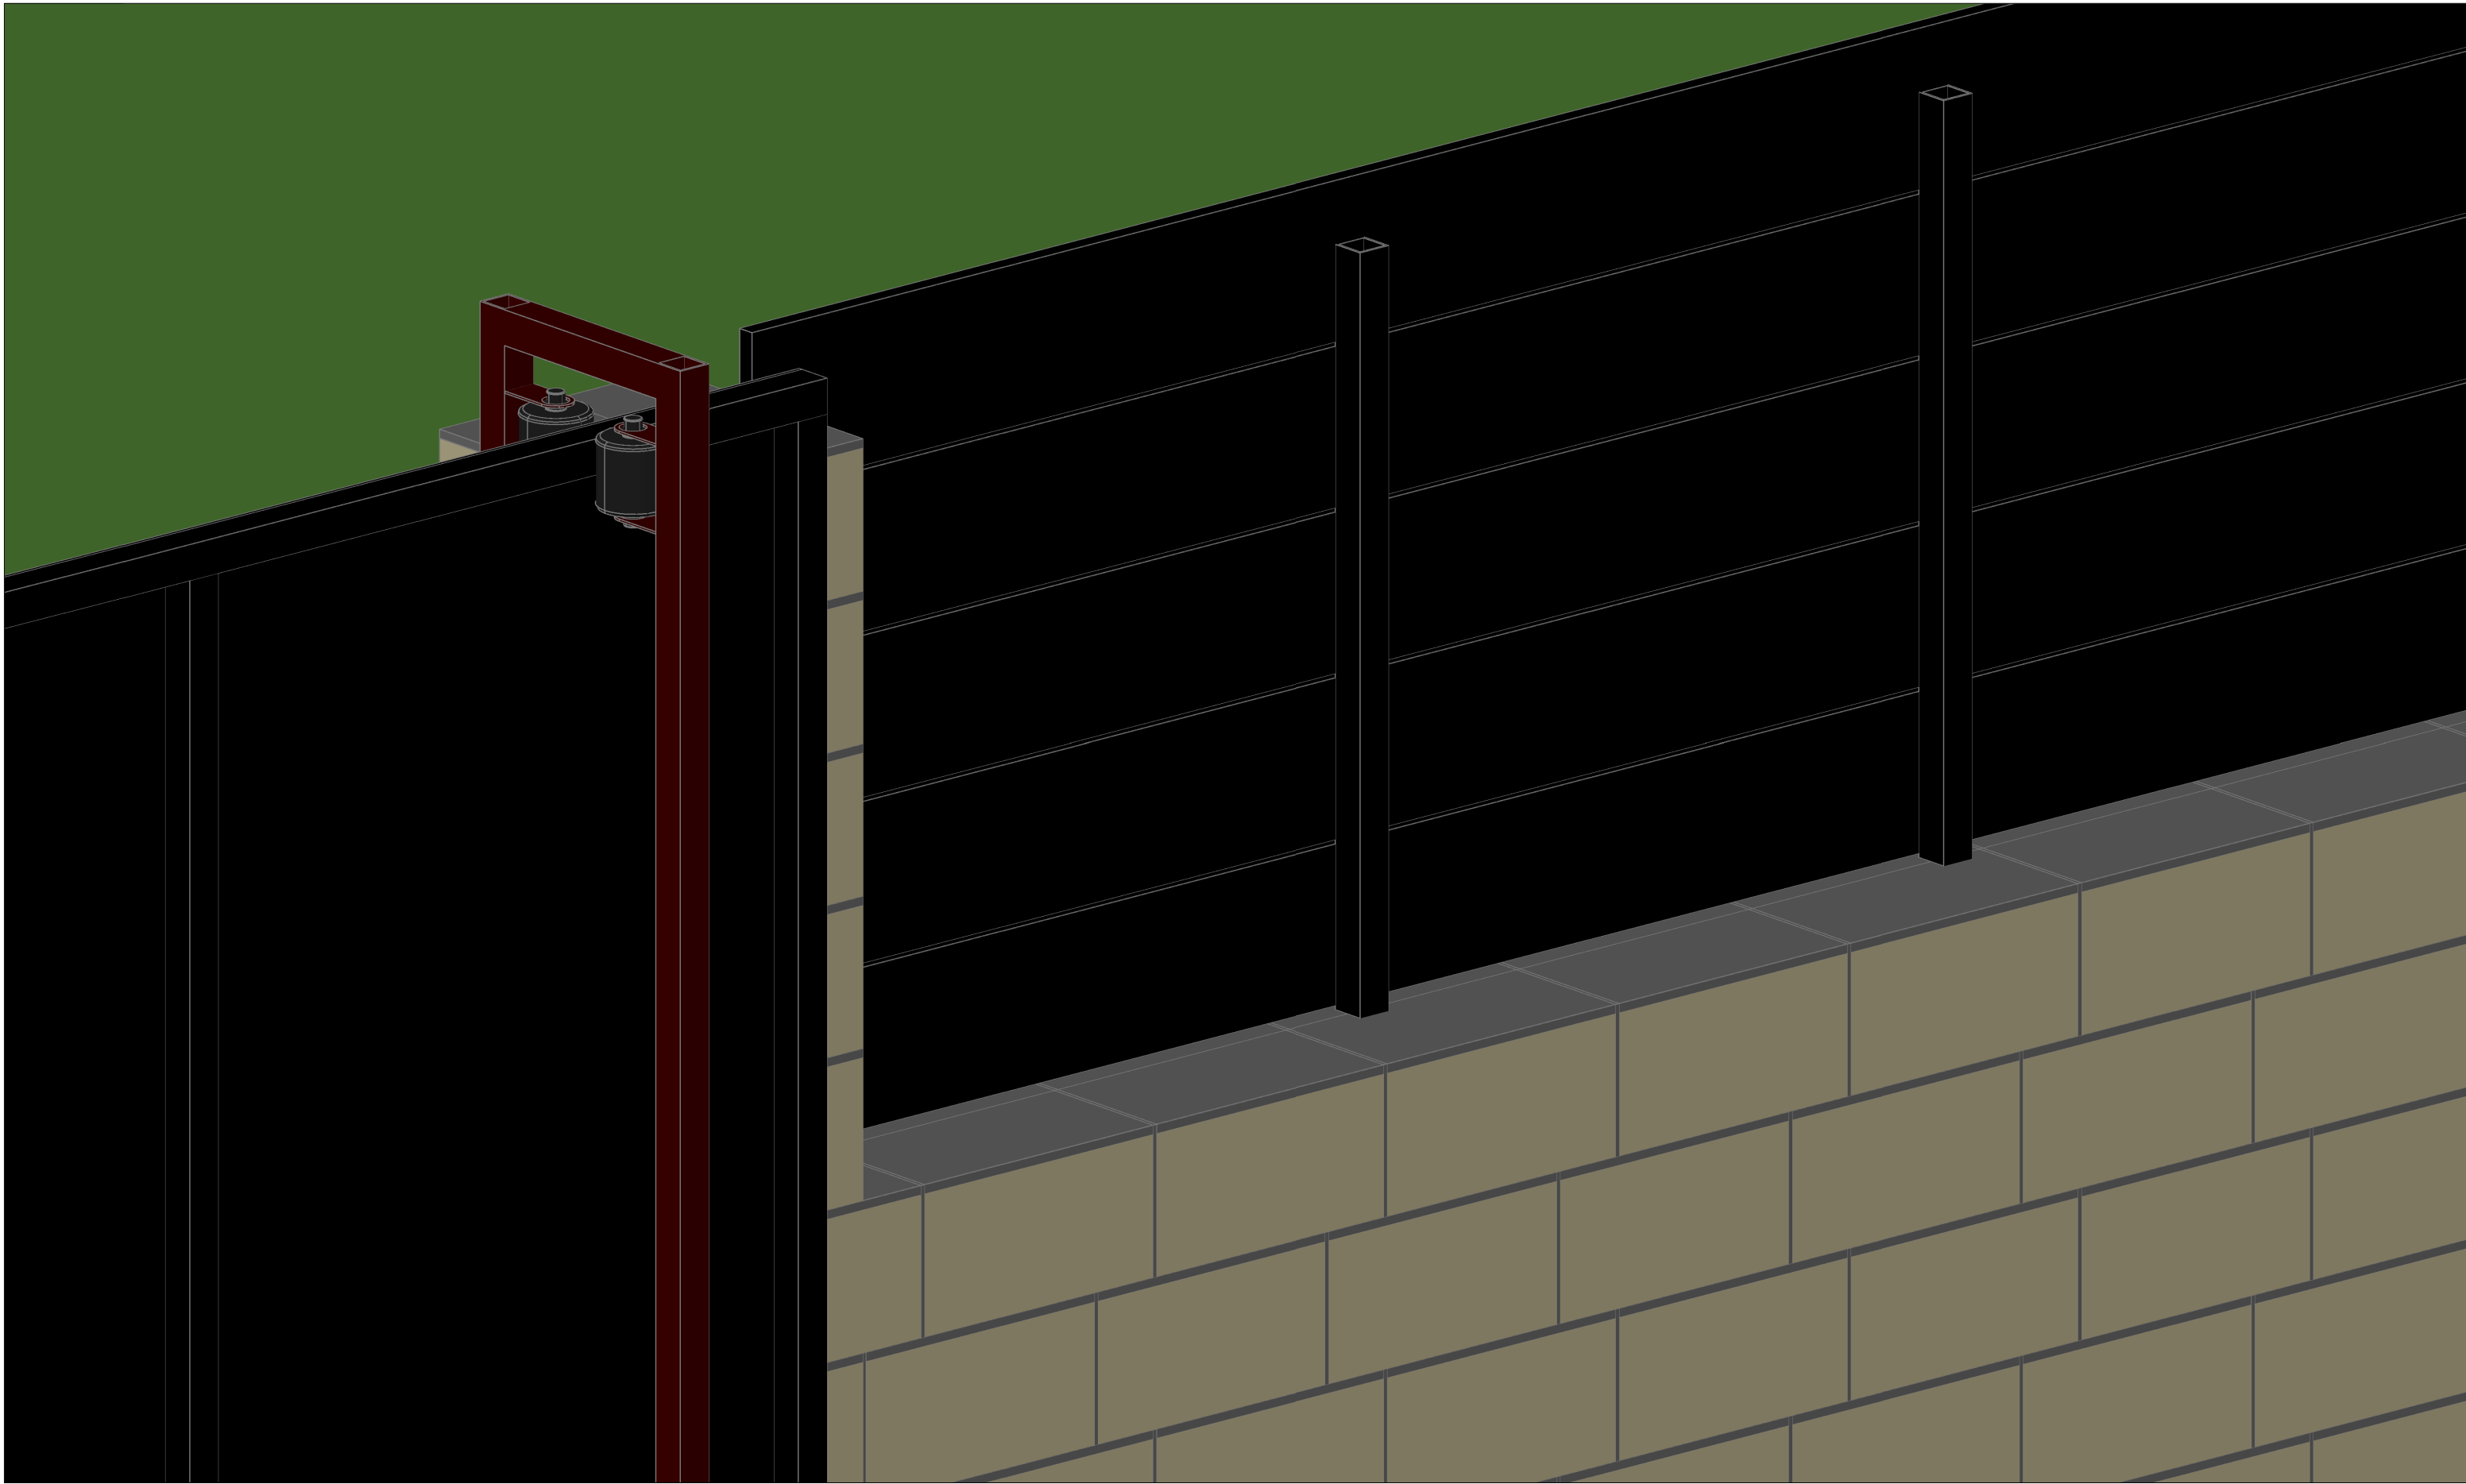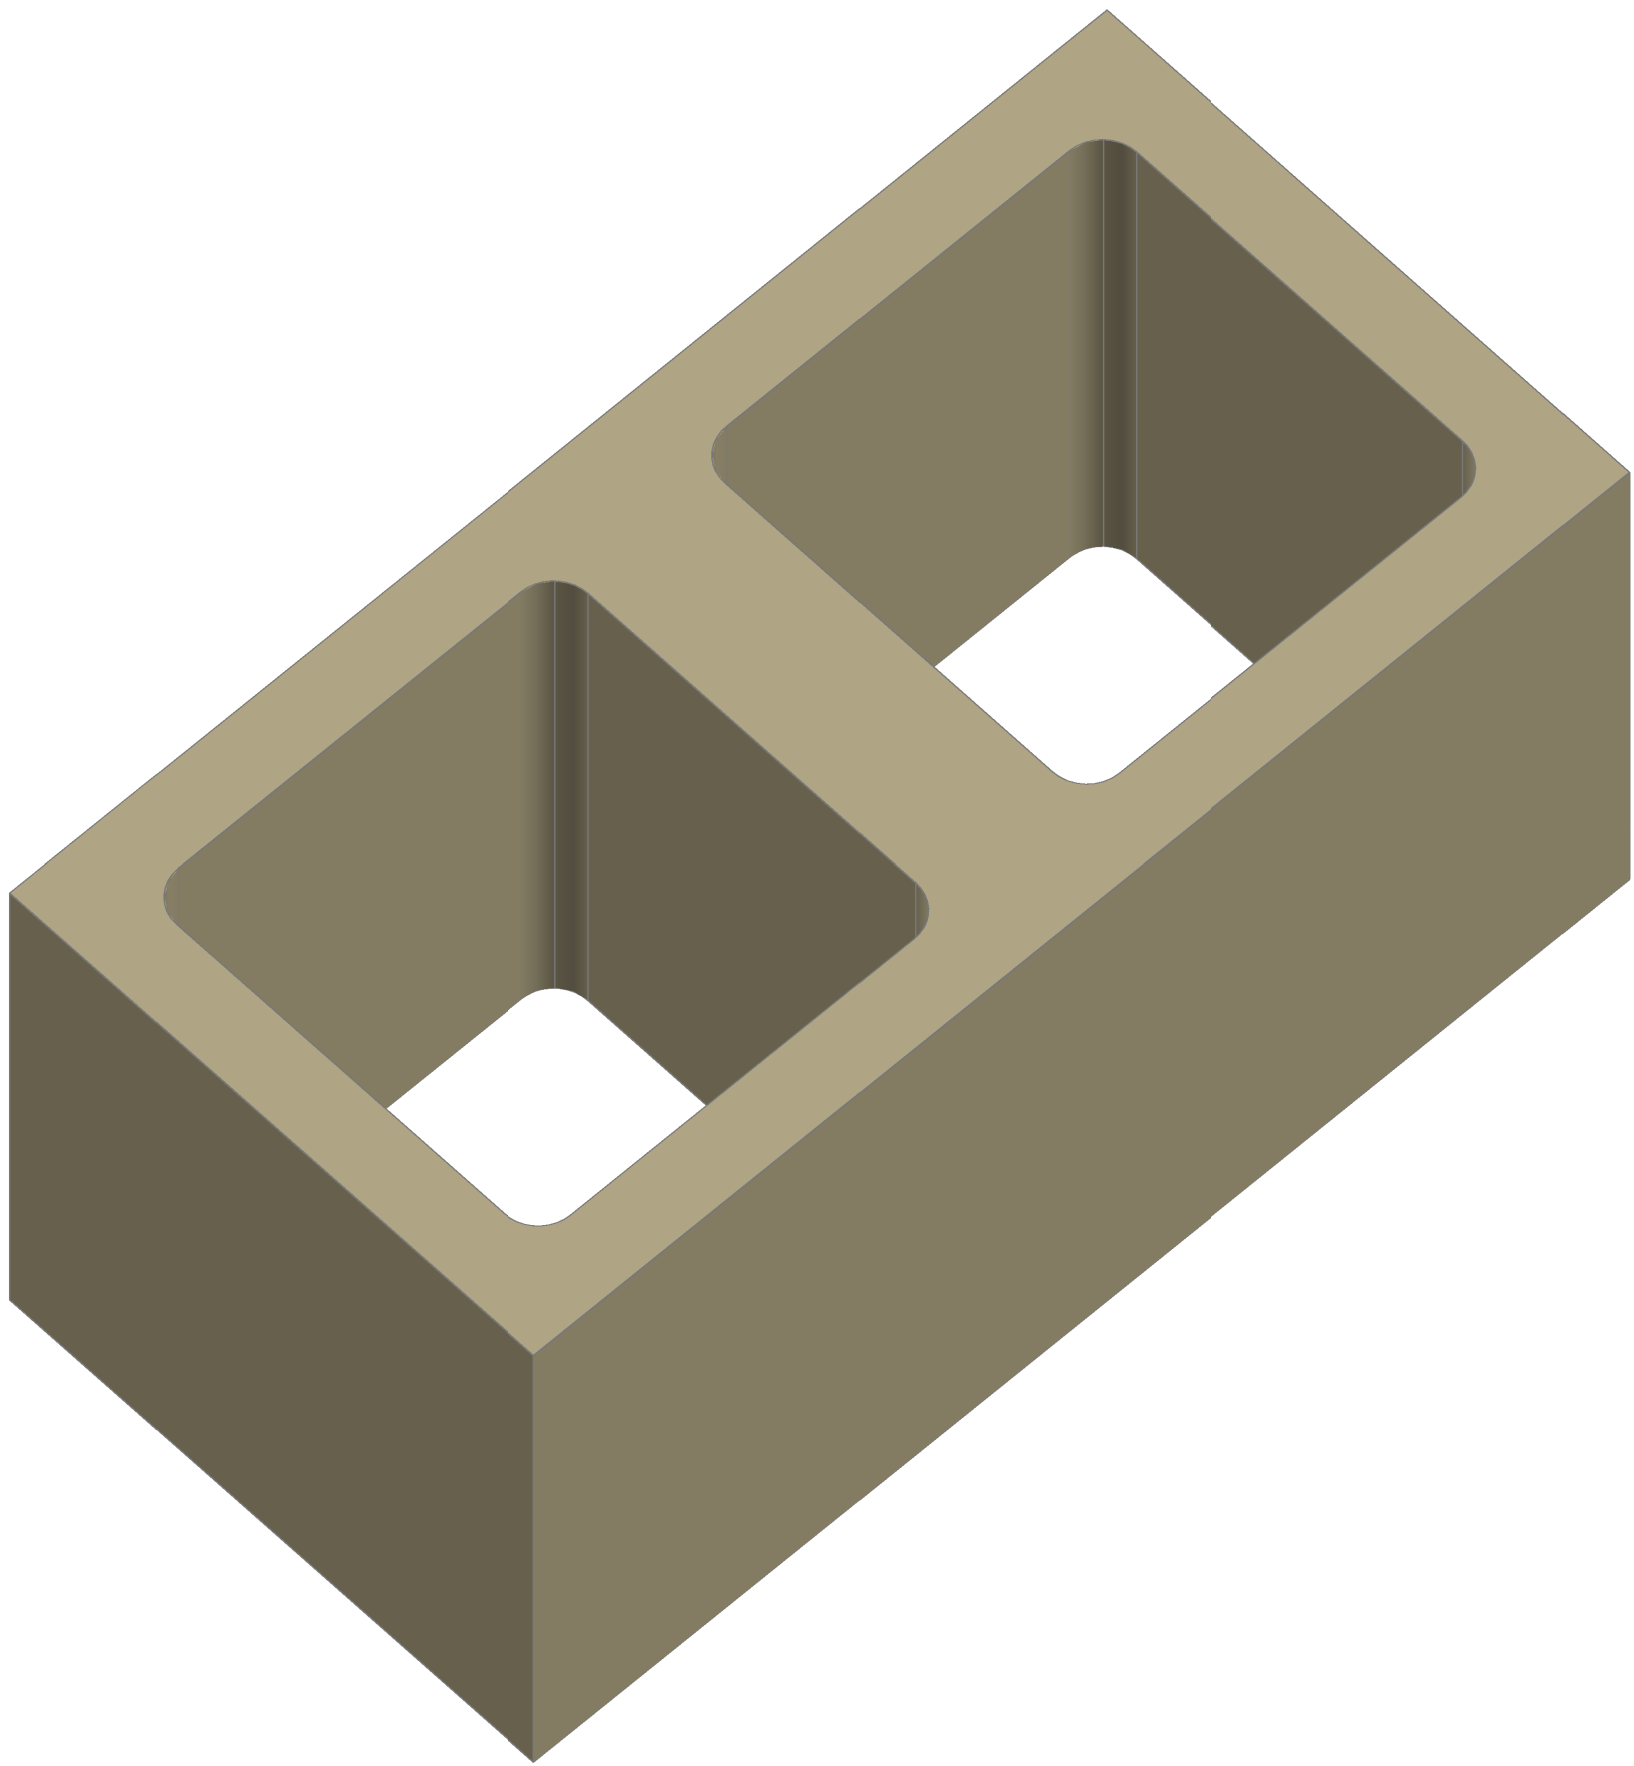


No.	Revision/Issue	Date
N D C CREATED BY NICK CORONA		
CYNDERBLOCK WALL SLIDING GATE ADDRESS LOCATION		
PROJECT #	00000001	
SHEET SIZE	A1	
DATE	03/31/2025	
ISSUE	BUILDING CONSENT	
N		
DRAWING TITLE: DESIGN SHEET: D00 DRAWING TITLE:		

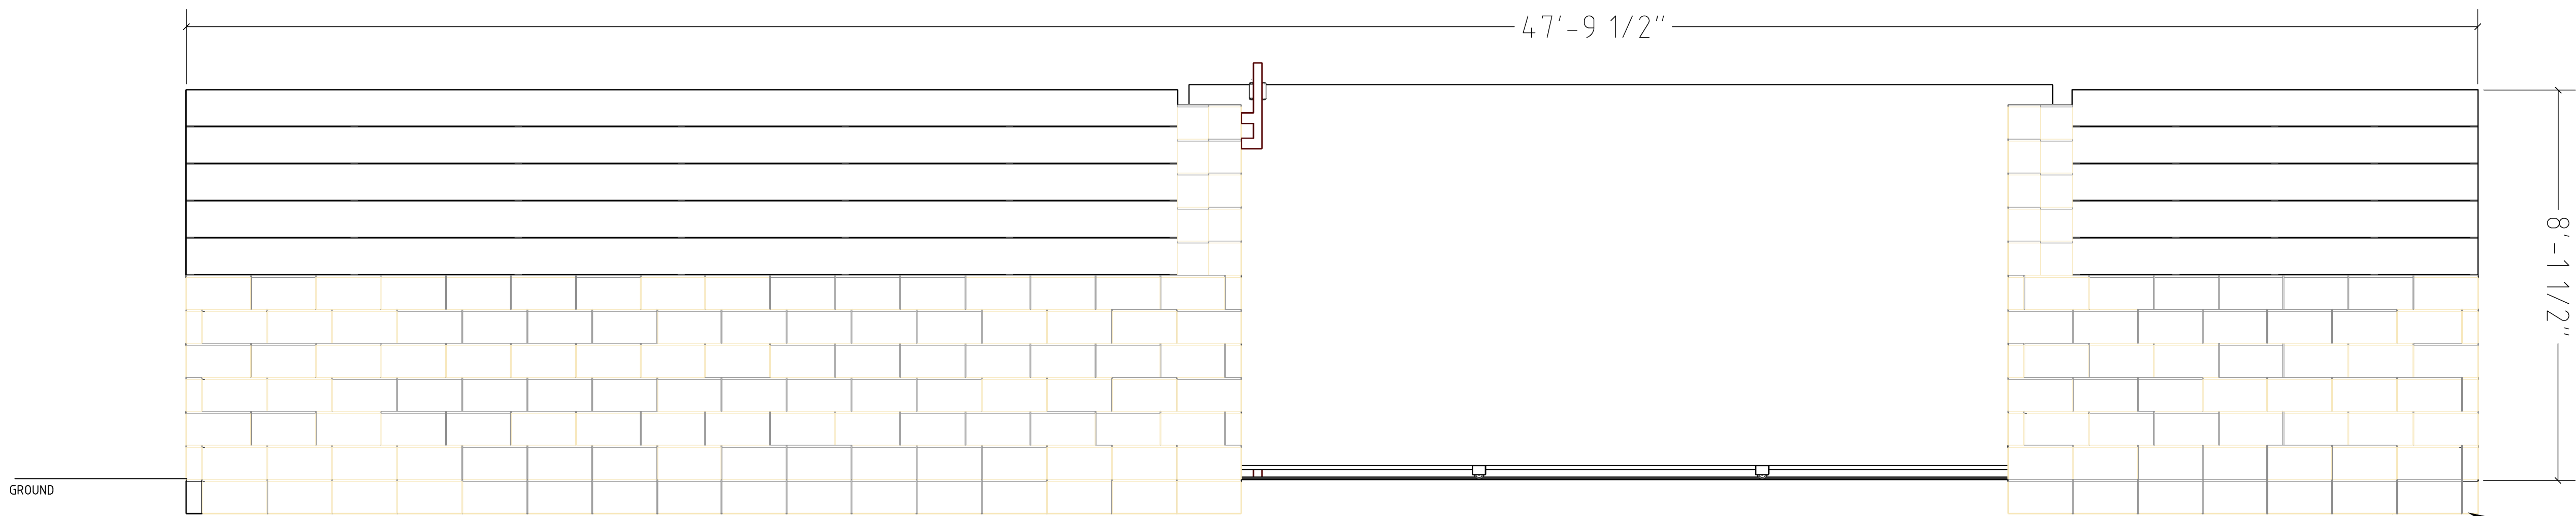




1
S01
FRONT VIEW
SCALE: 1/2" = 1'

FIRST ROW OF WALL BLOCKS TO BE BURIED
DEPTH OF 8"

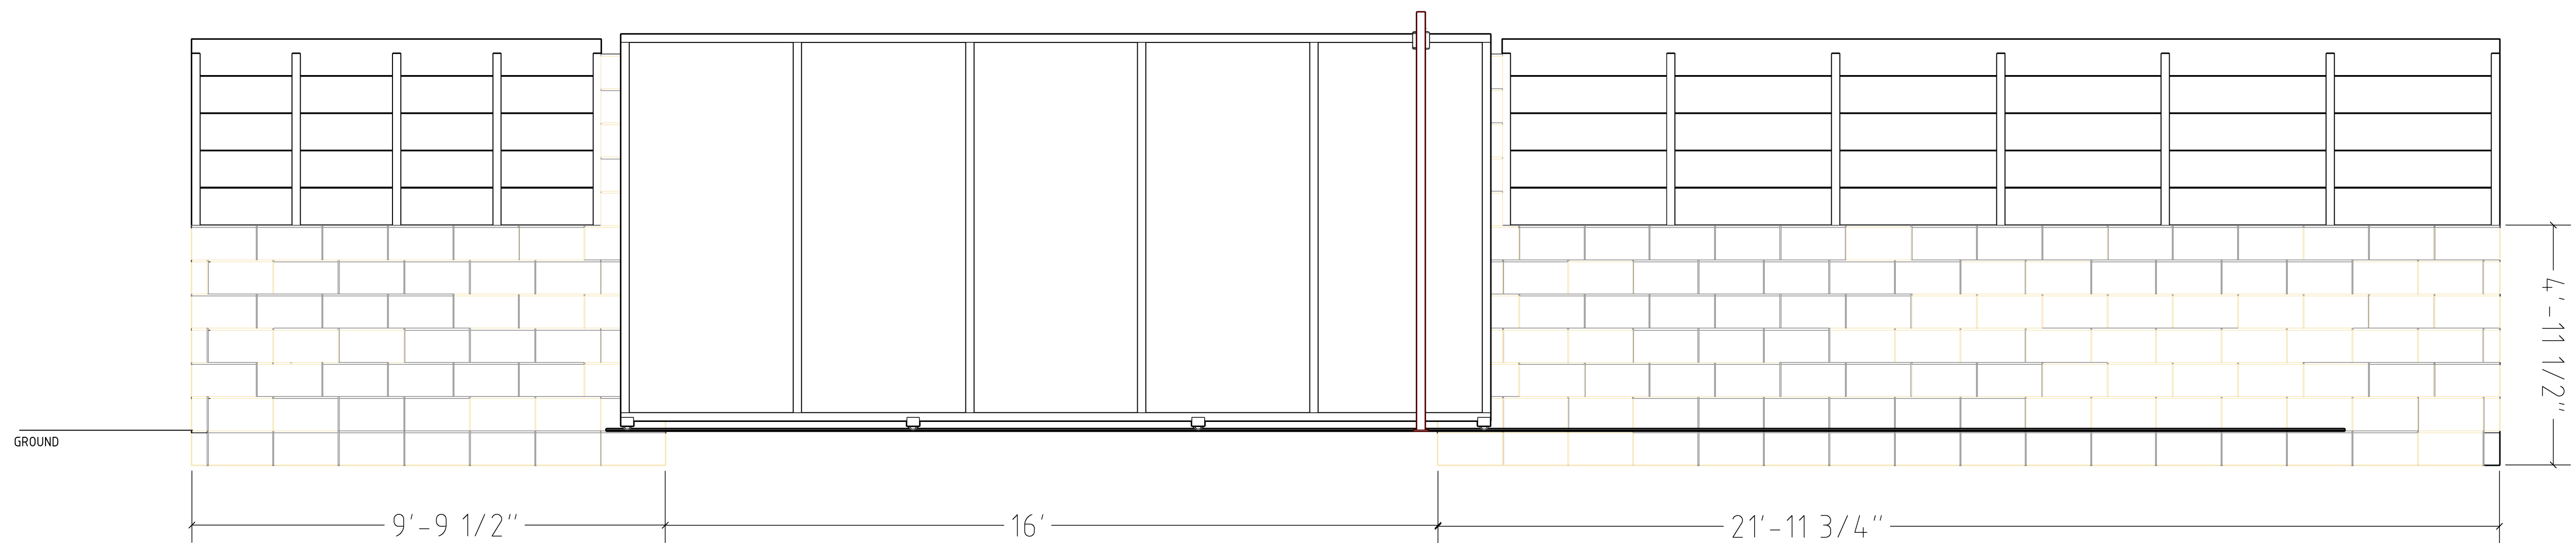



2
S01
BACK VIEW
SCALE: 1/2" = 1'

No.	Revision/Issue	Date
NDC CREATED BY NICK CORONA		
CYNDERBLOCK WALL SLIDING GATE ADDRESS LOCATION		
PROJECT #	00000001	
SHEET SIZE	A1	
DATE	03/31/2025	
ISSUE	BUILDING CONSENT	
N		
DRAWING TITLE: STRUCTURAL		
SHEET: S01		
DRAWING TITLE:		

 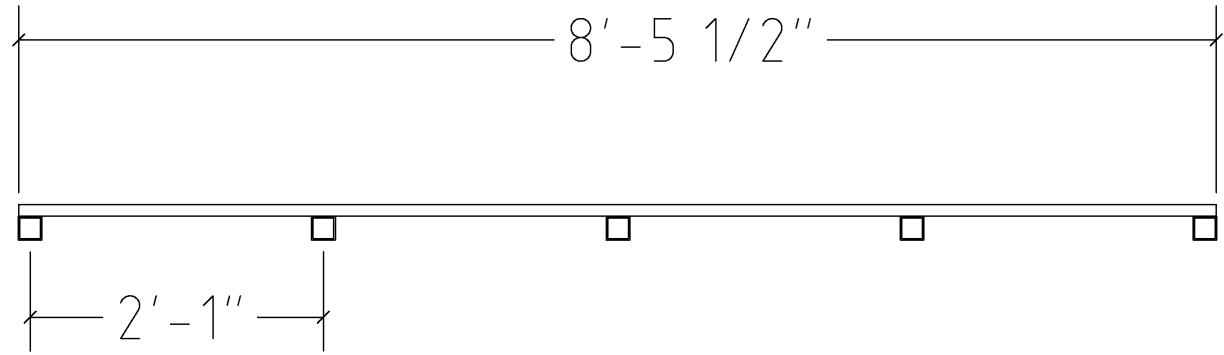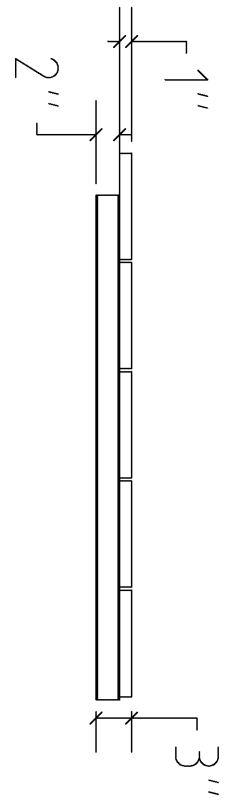

WOOD PANEL MEMBER
1X9XCUT LENGTH
COLOR BLACK

FASTENED TO STEEL MEMBER
2 SCR PER PANEL

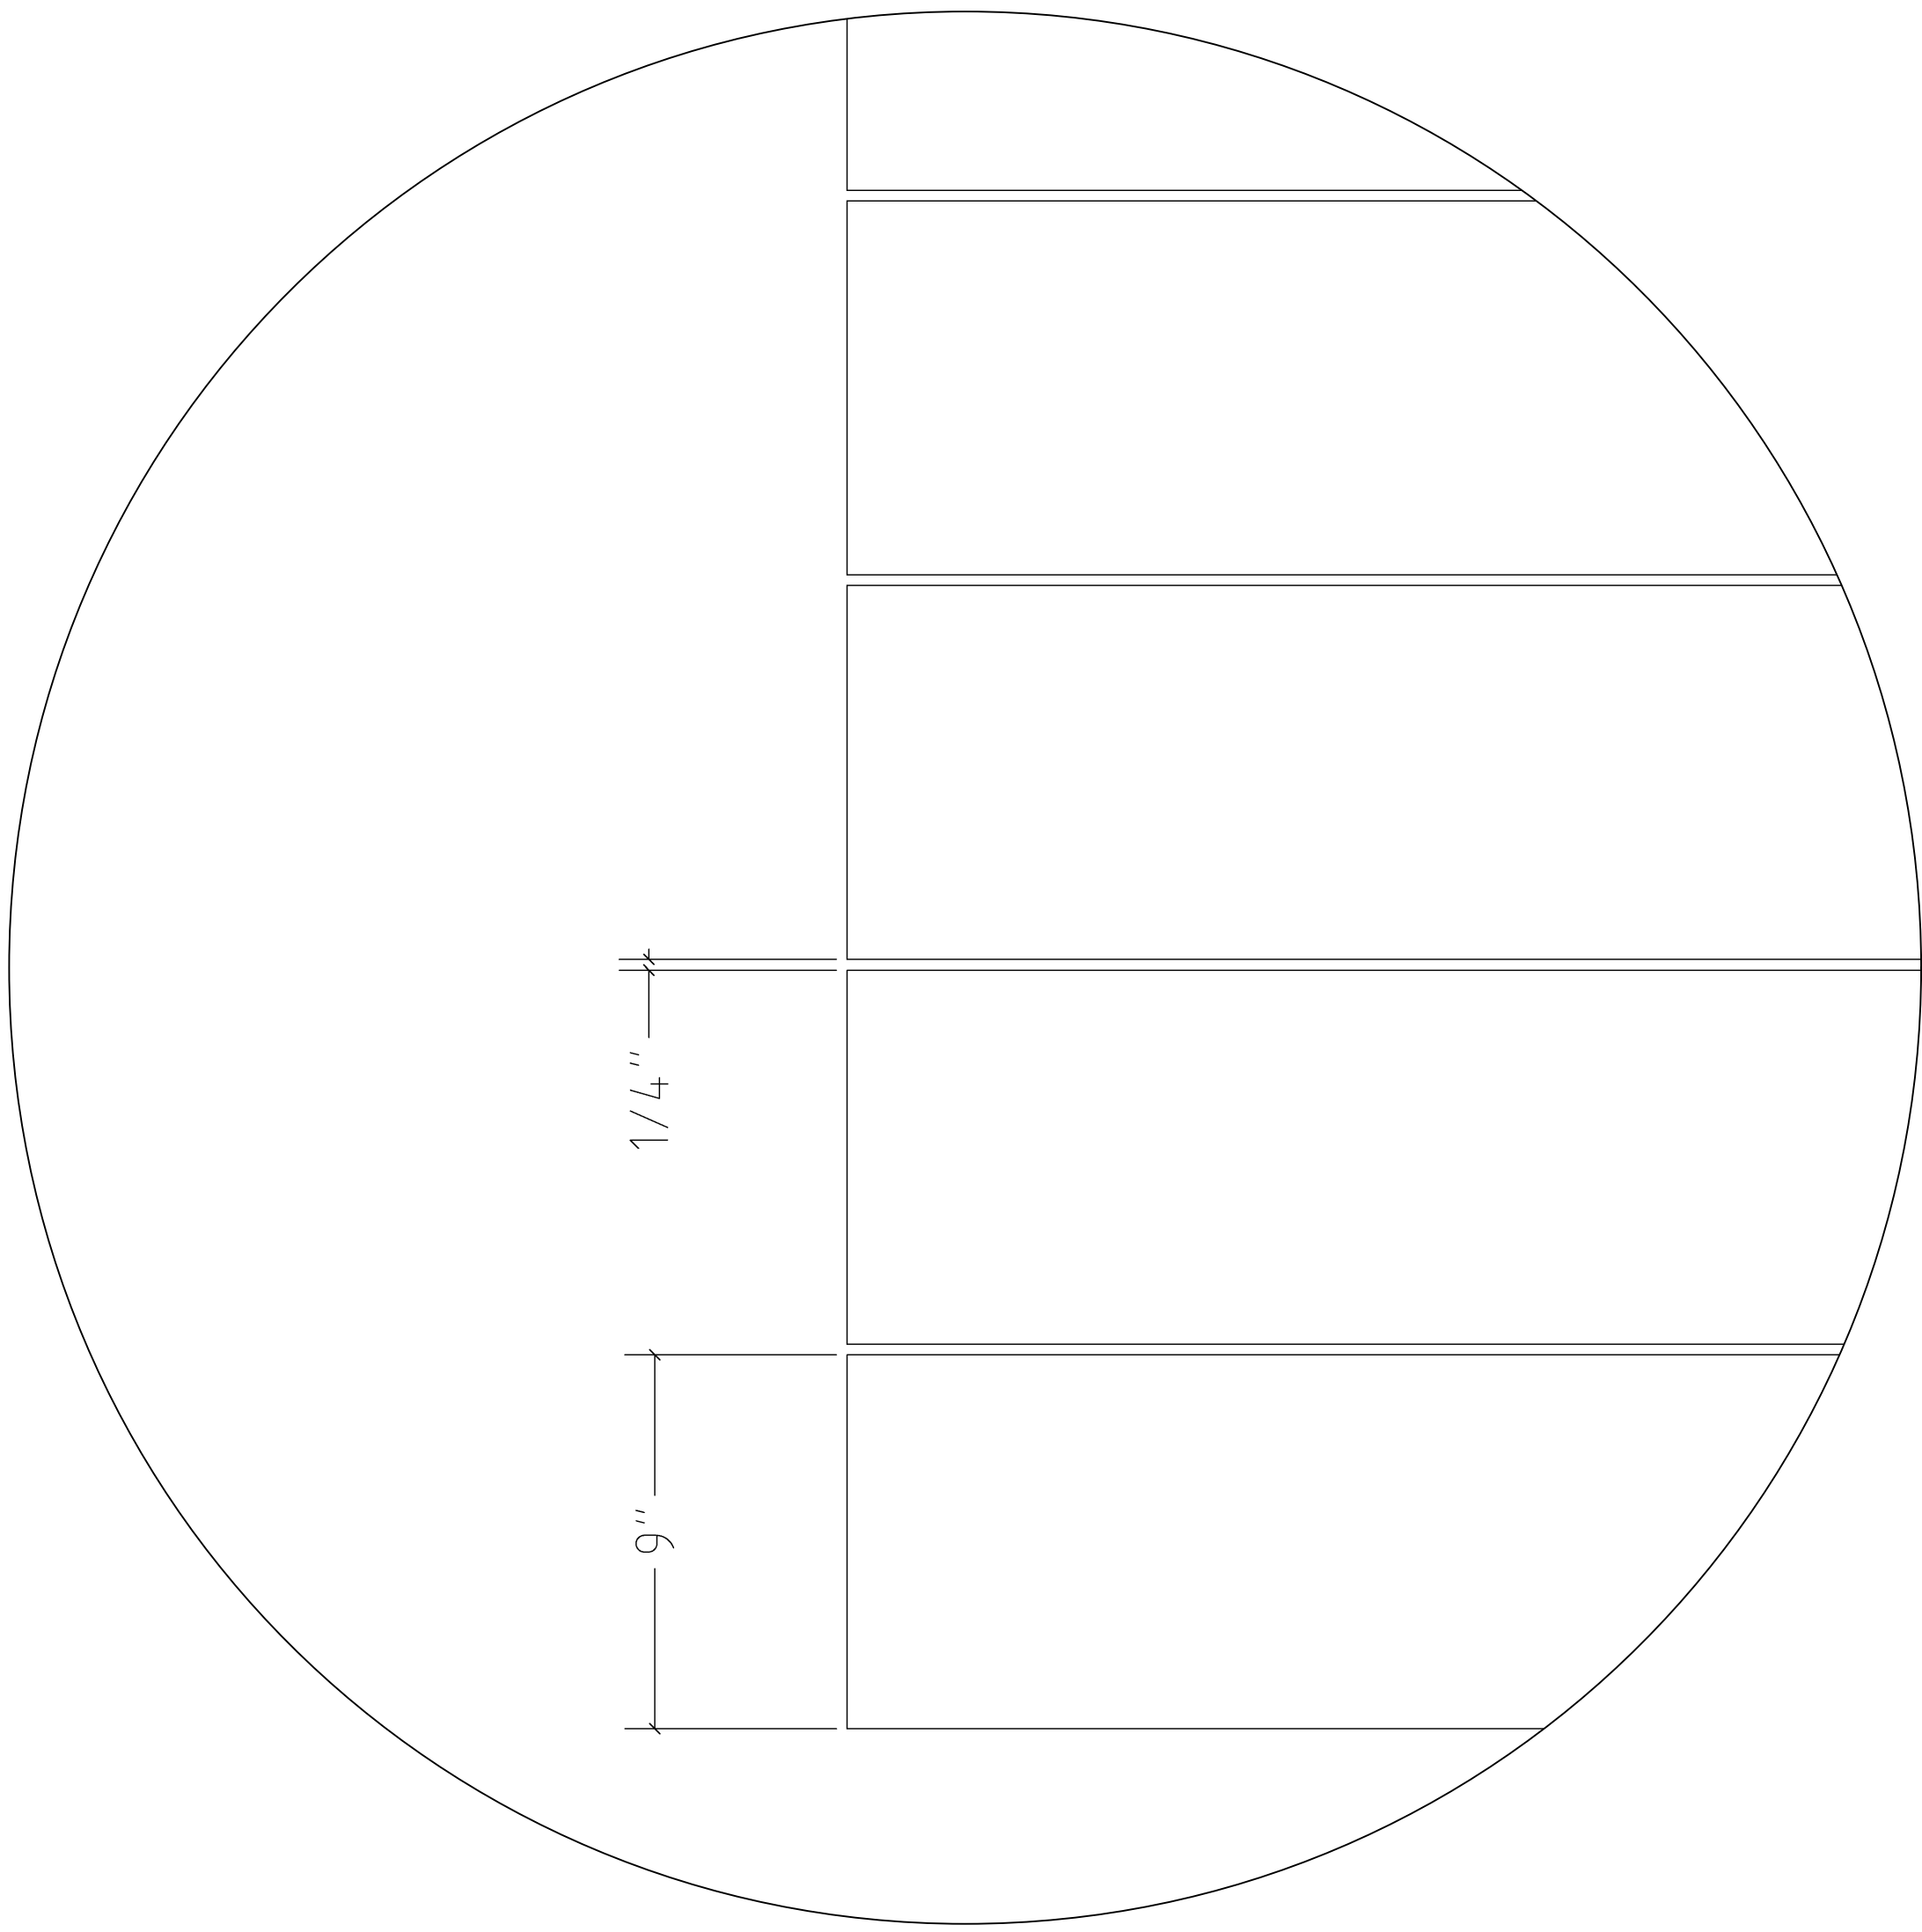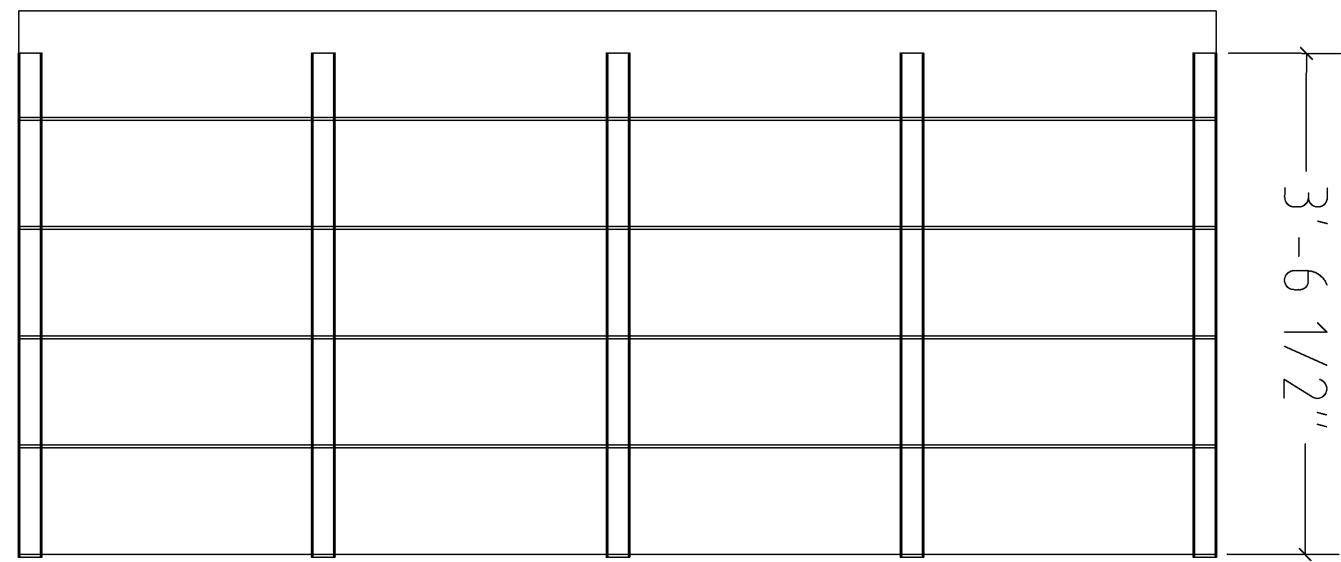



1/4"

9"

1
S02

RIGHT PANEL

SCALE: 3/4" = 1'

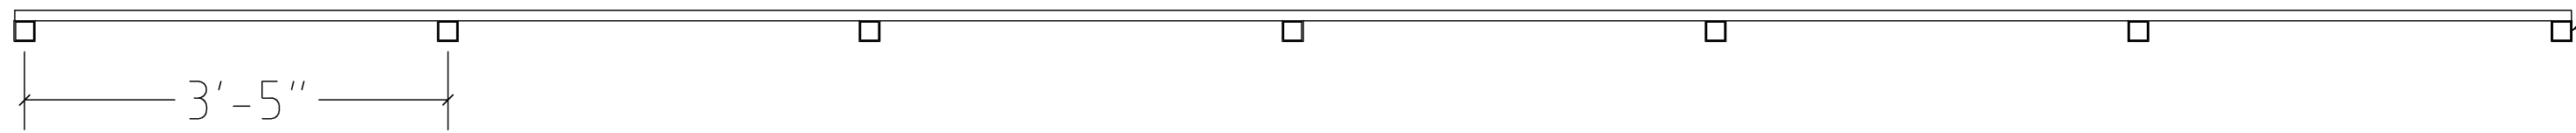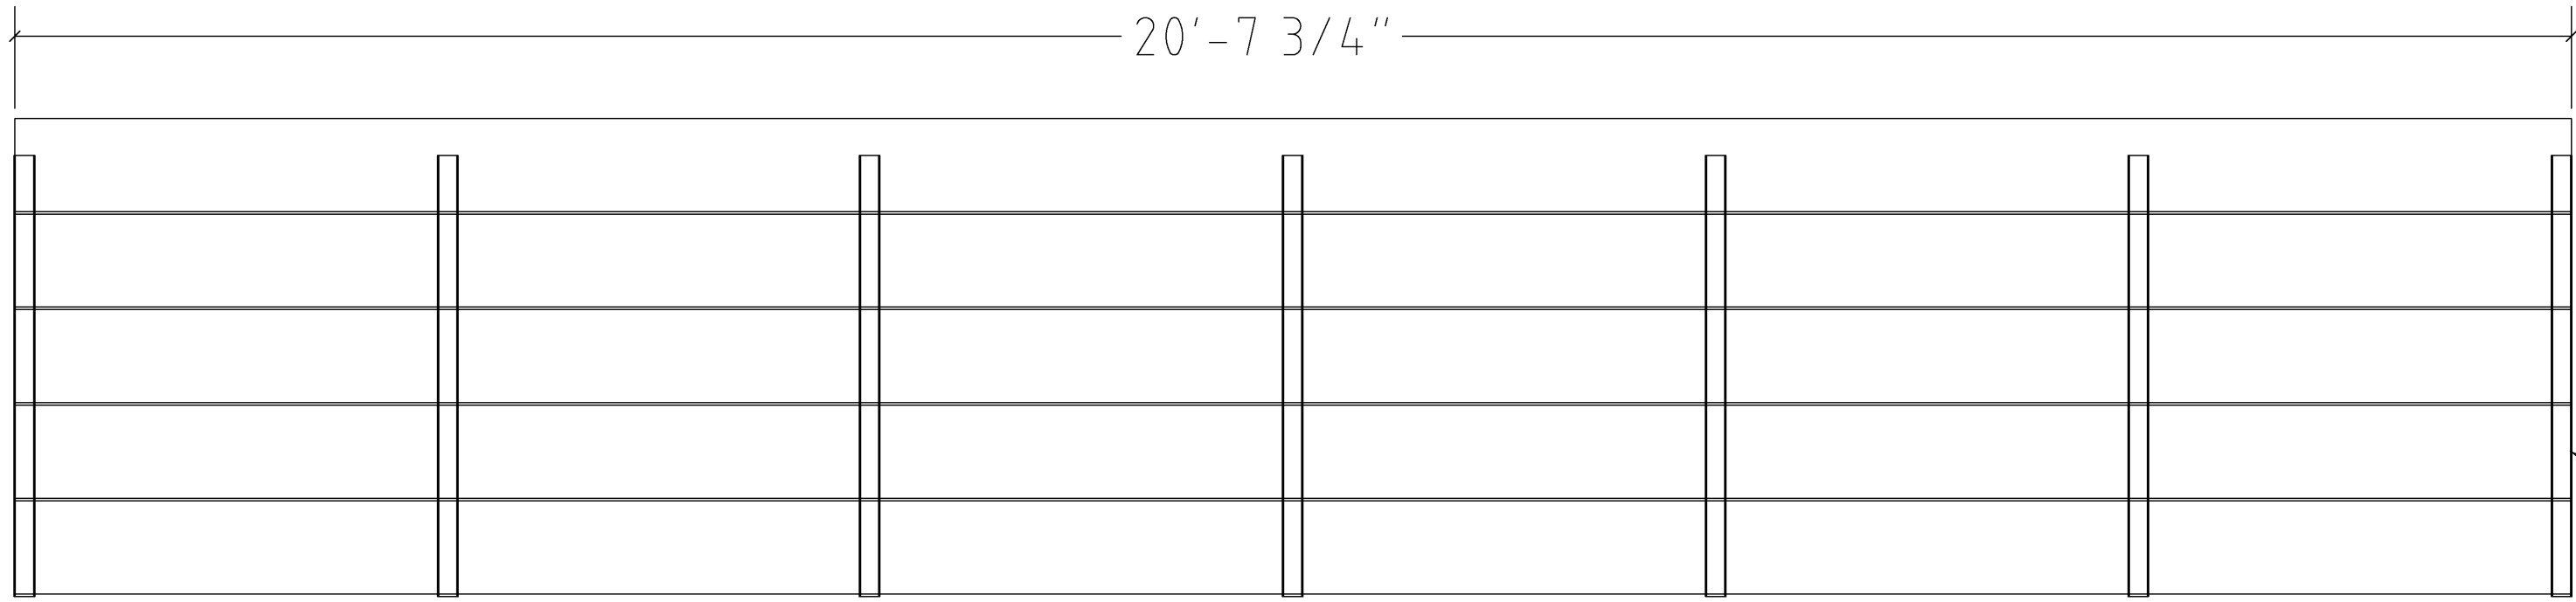

3
S02

DETAIL VIEW-PANEL SPACING


SCALE: 3"=1'


STRUCTURAL STEEL MEMBER
2X2
FULLY CEMENTED INTO CINDER BLOCK CELL

2
S02

LEFT PANEL


SCALE: 3/4" = 1'

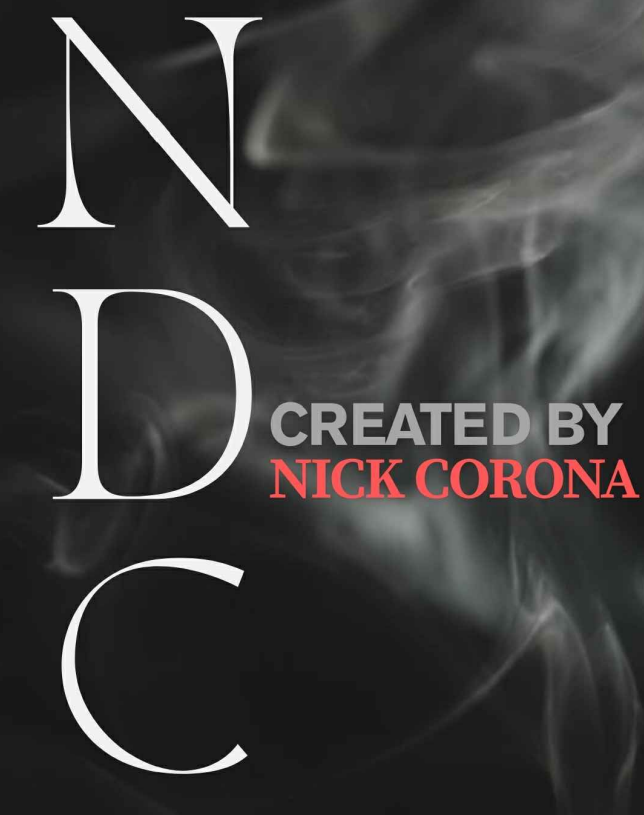No.	Revision/Issue	Date
		
CYNDERBLOCK WALL SLIDING GATE ADDRESS LOCATION		
PROJECT #	00000001	
SHEET SIZE	A1	
DATE	03/31/2025	
ISSUE	BUILDING CONSENT	
		
DRAWING TITLE: STRUCTURAL		
SHEET: S02		
DRAWING TITLE:		

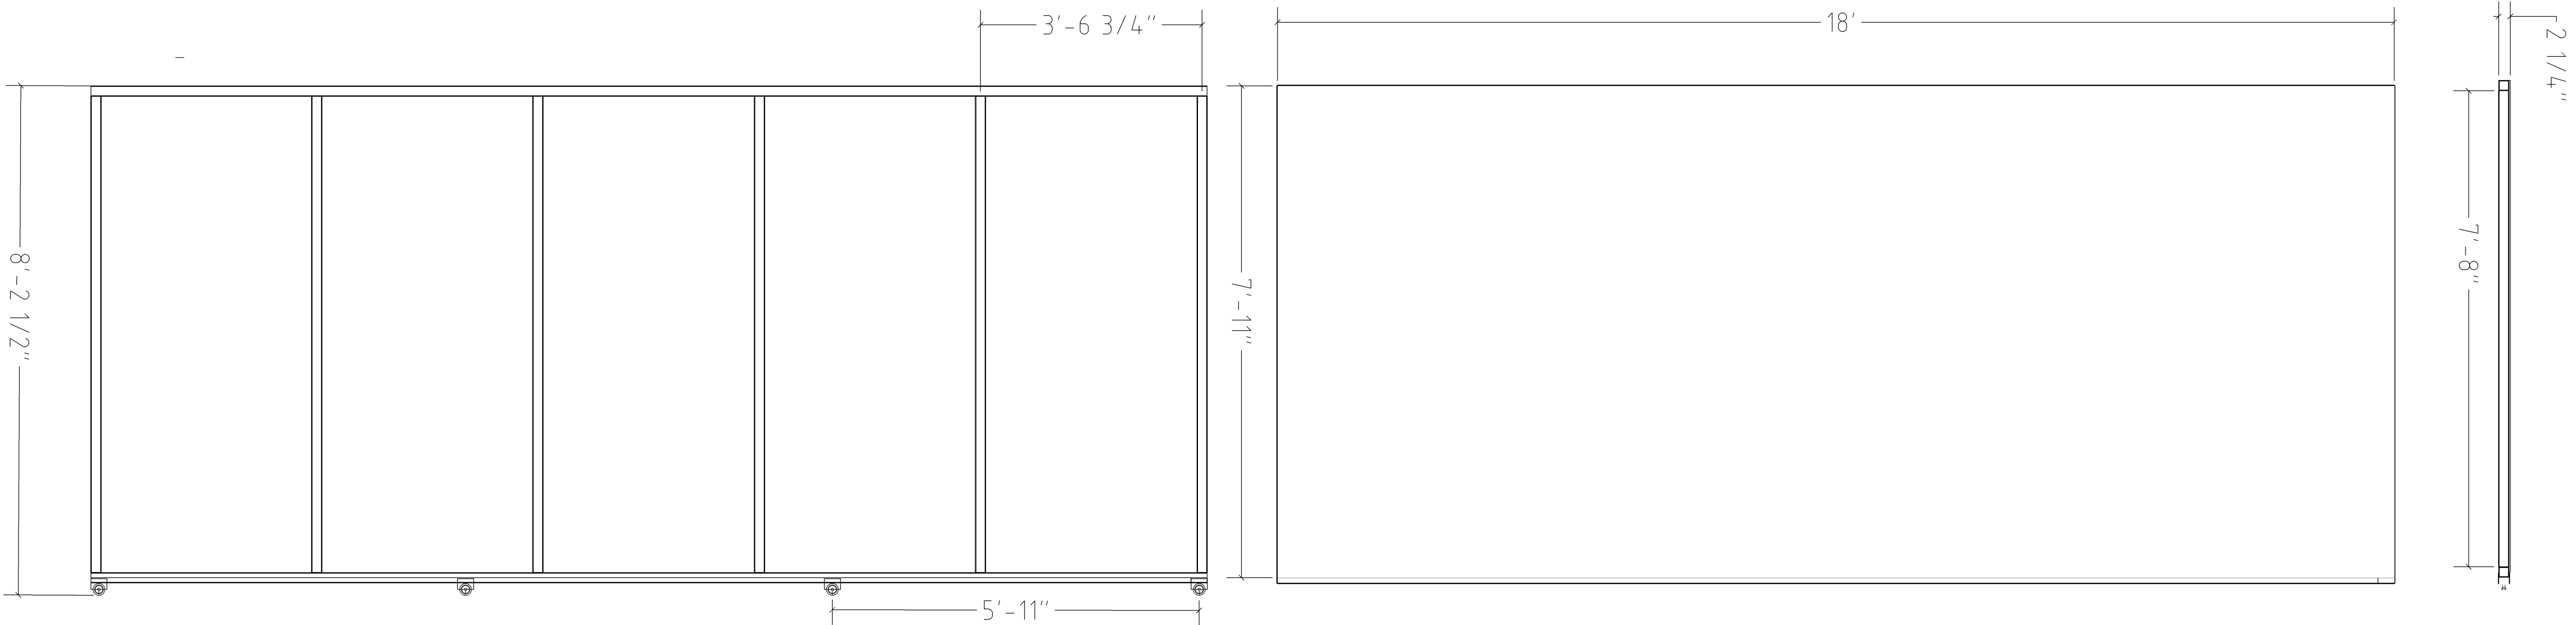

1
S03
DETAIL VIEW - SLIDING GATE

SCALE: 1/2" = 1'

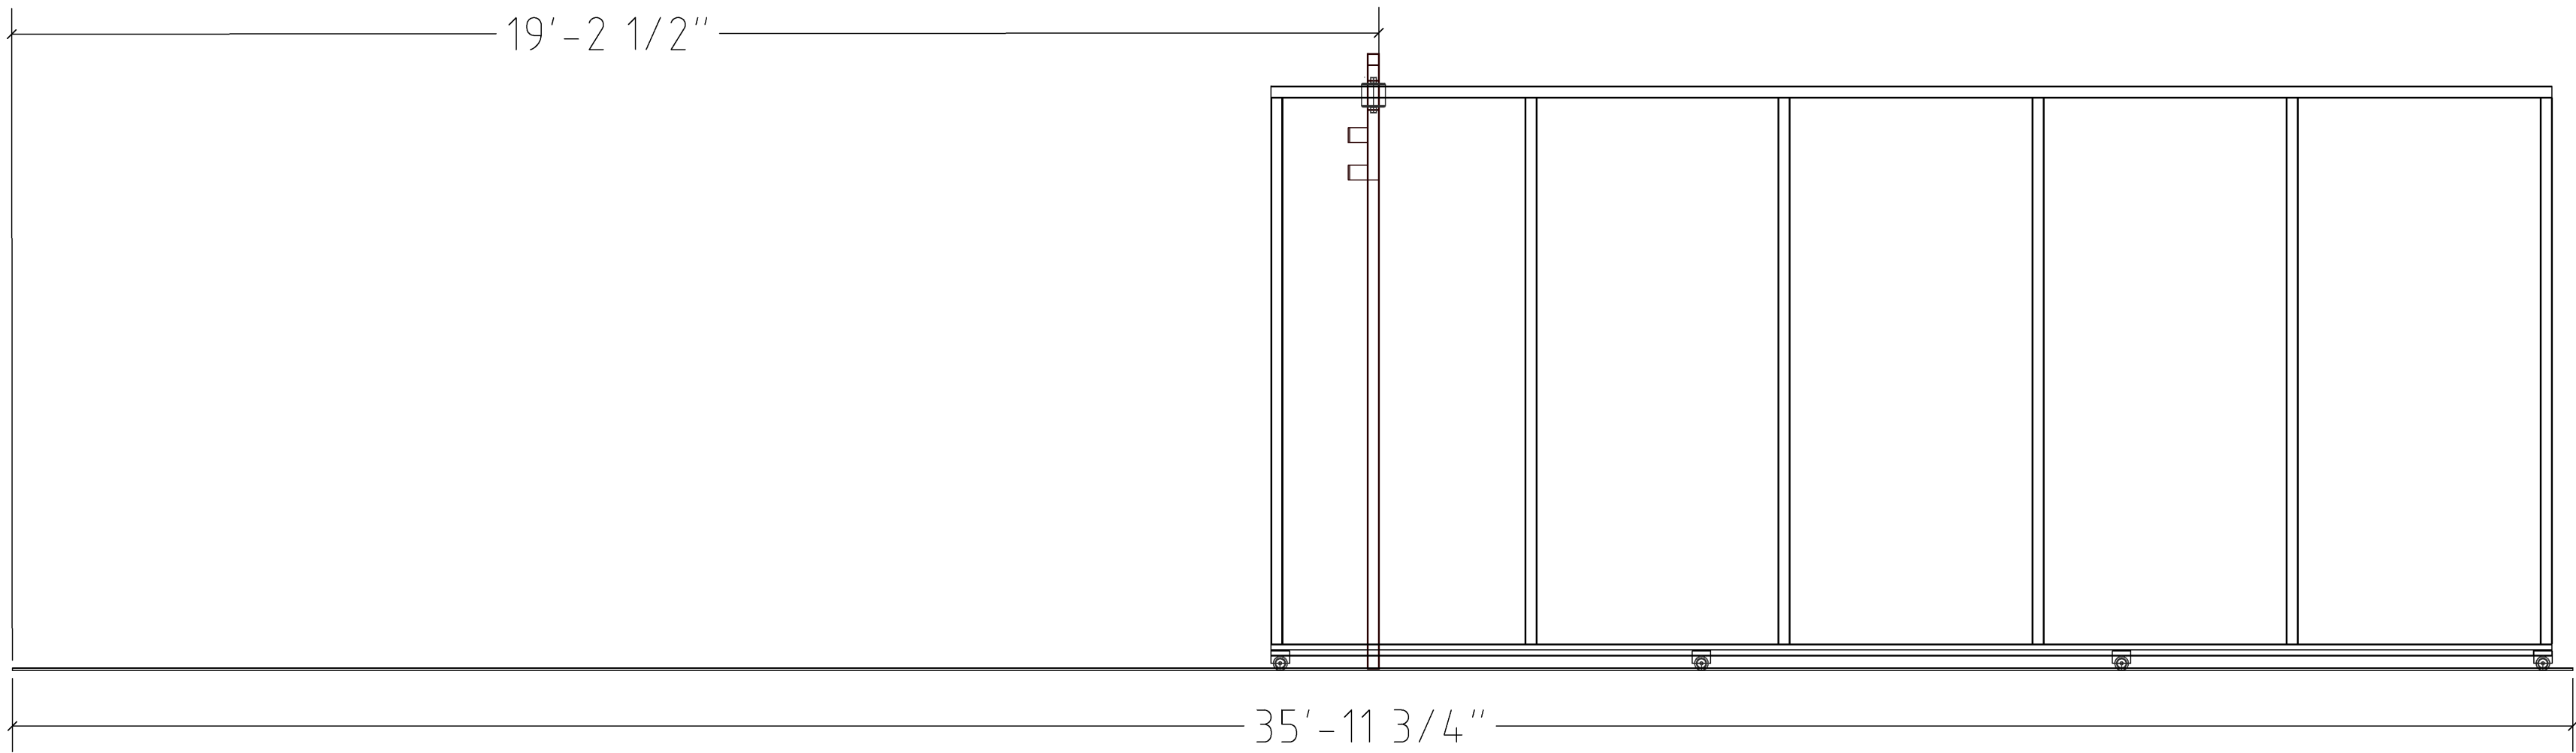



2
S03
BACK VIEW- OAL: RAIL AND GATE

SCALE: 1/2" = 1'

No.	Revision/Issue	Date
CYNDERBLOCK WALL SLIDING GATE ADDRESS LOCATION		
PROJECT #	00000001	
SHEET SIZE	A1	
DATE	03/31/2025	
ISSUE	BUILDING CONSENT	
DRAWING TITLE: STRUCTURAL SHEET: S03		



SCALE: 1 1/2" = 1'

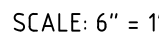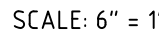



DRAWING TITLE:

STRUCTURAL

SHEET:

DRAWING TITLE:

S04

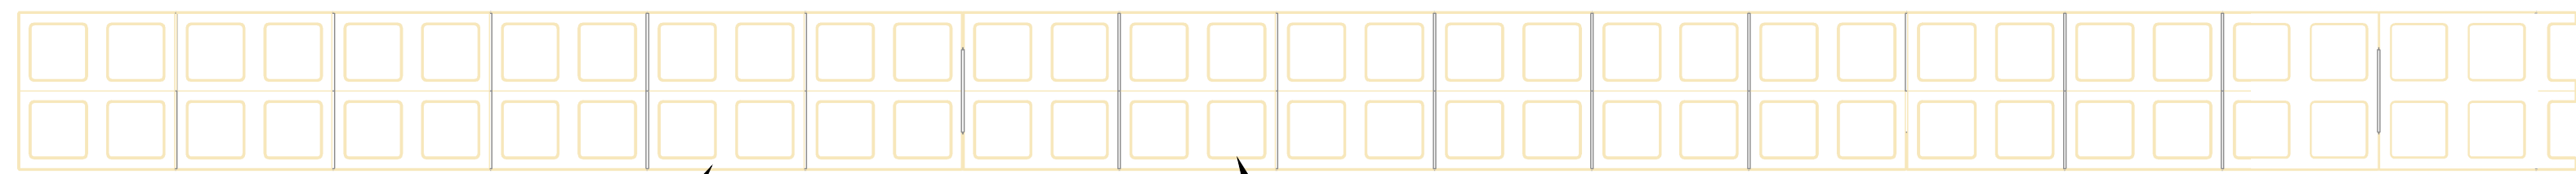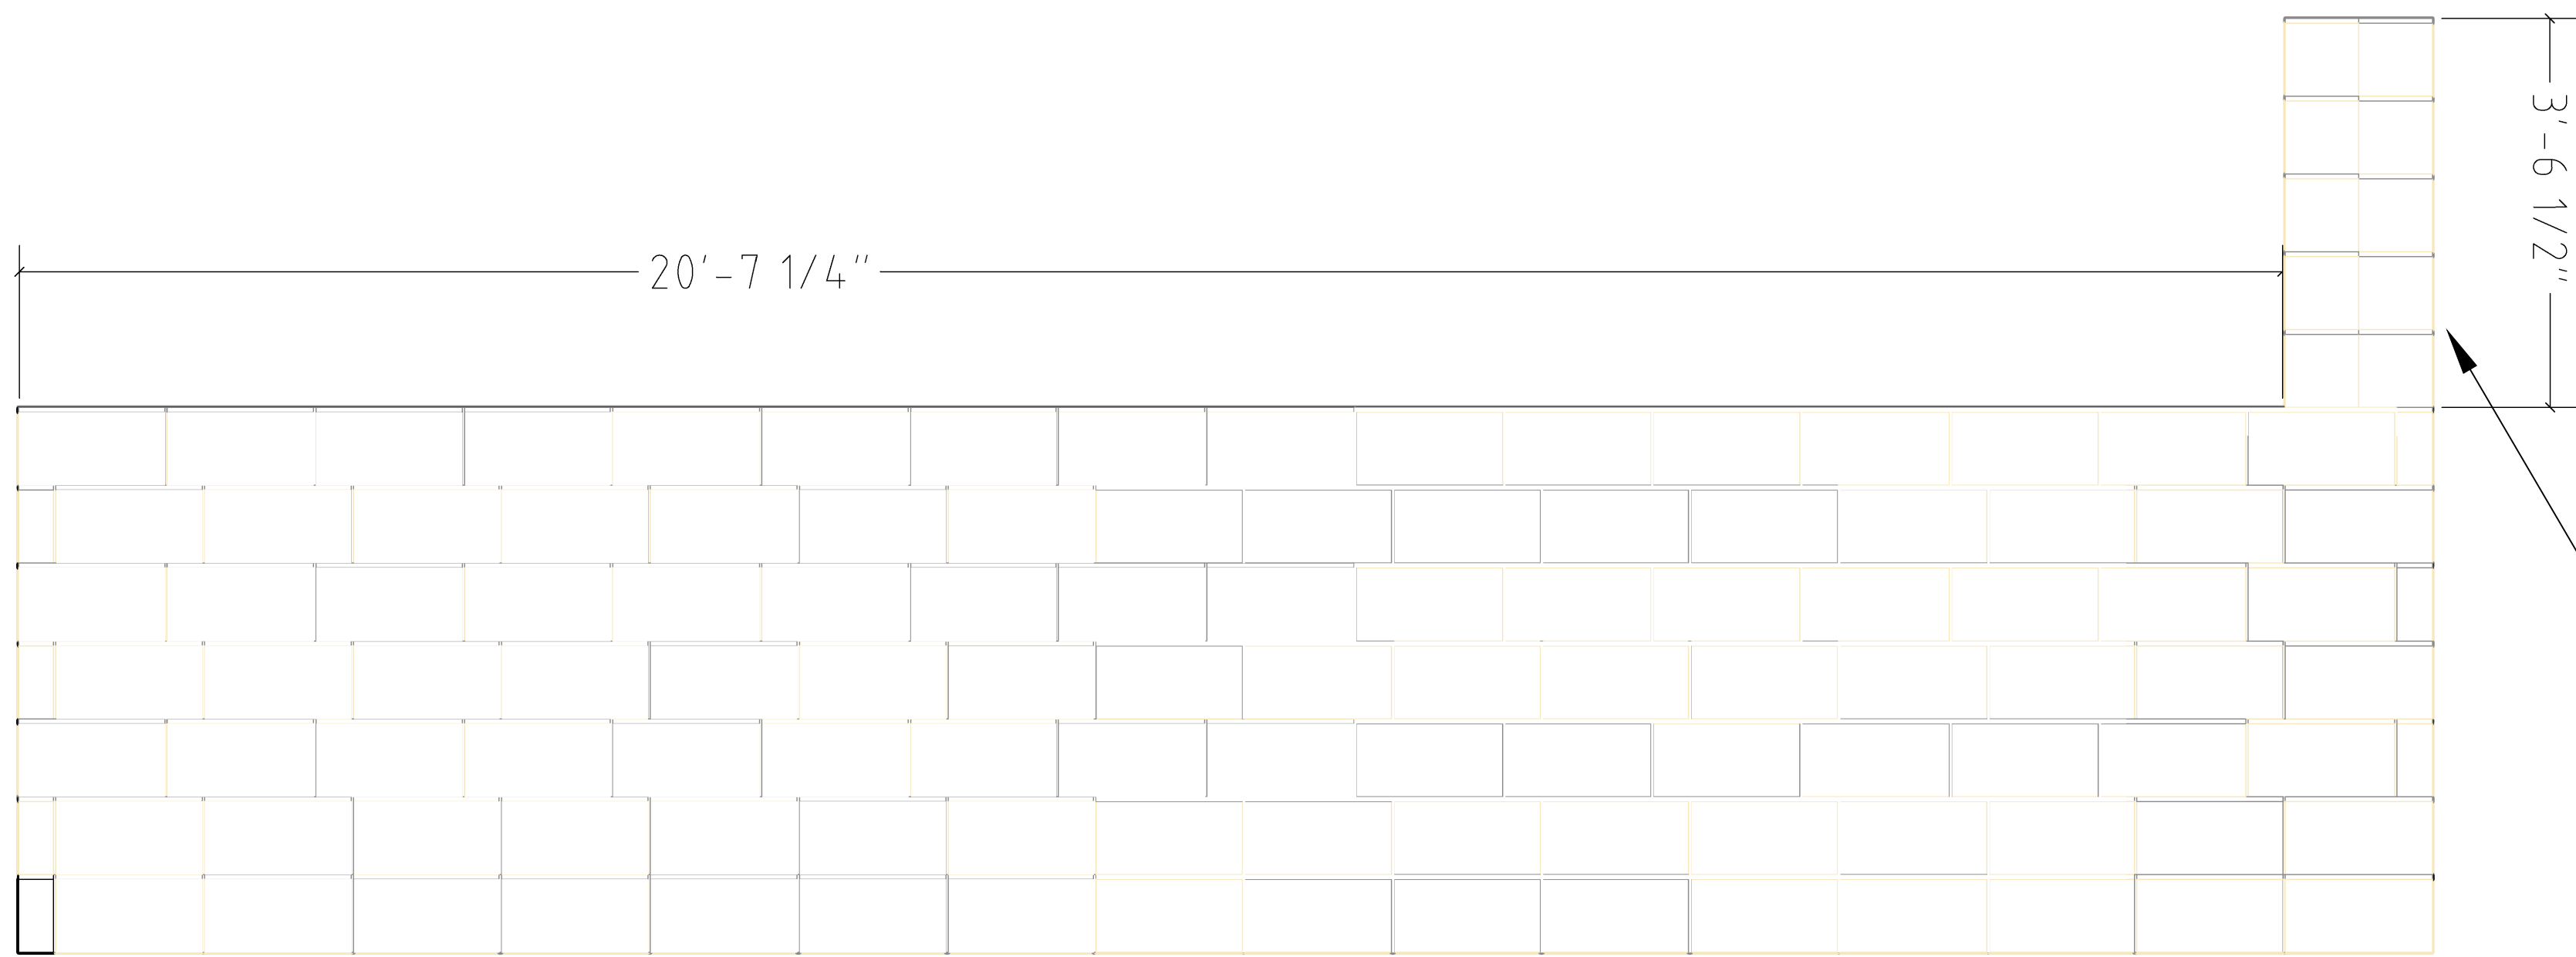


ALL SECTIONS
ARE DOUBLE WALL

VERTICAL SUPPORT
#4 REBAR, FULL FILL CELLS
16" OC.

3
S04

LEFT WALL


SCALE: 3/4" = 1'

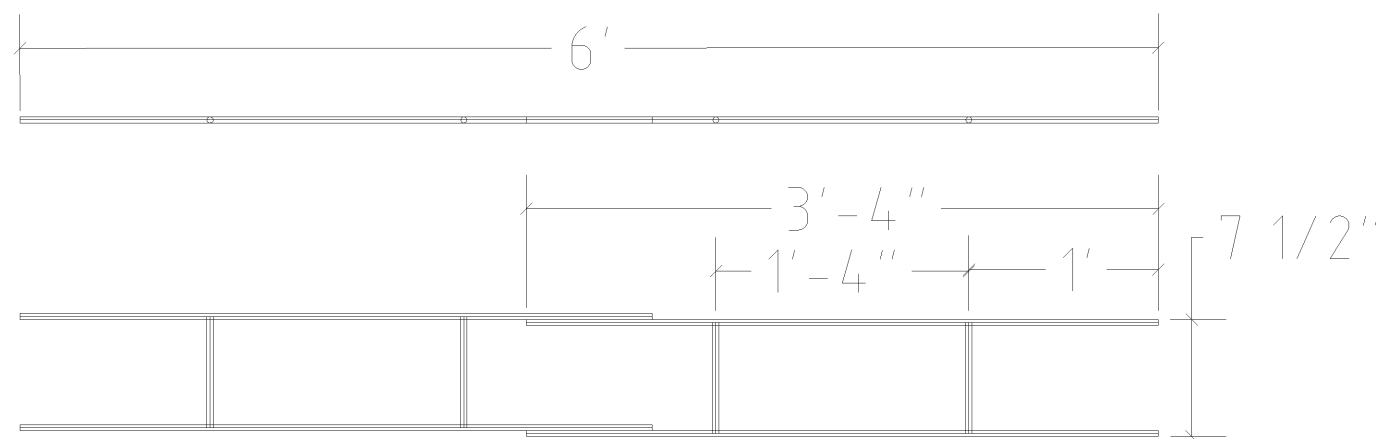

2
S05

HORIZONTAL ENFORCEMENT STRUCTURE - LADDER SHAPE


SCALE: 1" = 1'

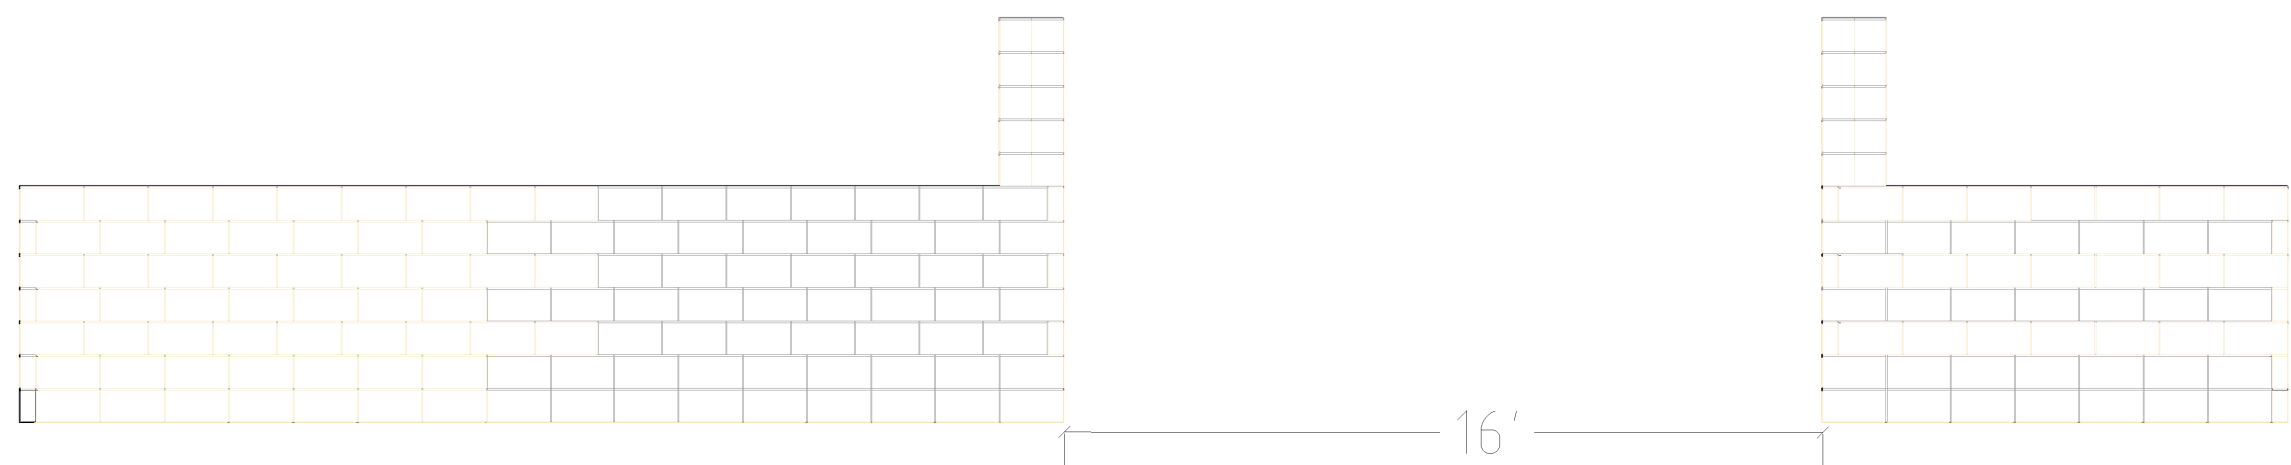



3
S05

FRONT VIEW - O.A.L.

SCALE: 1/4" = 1'

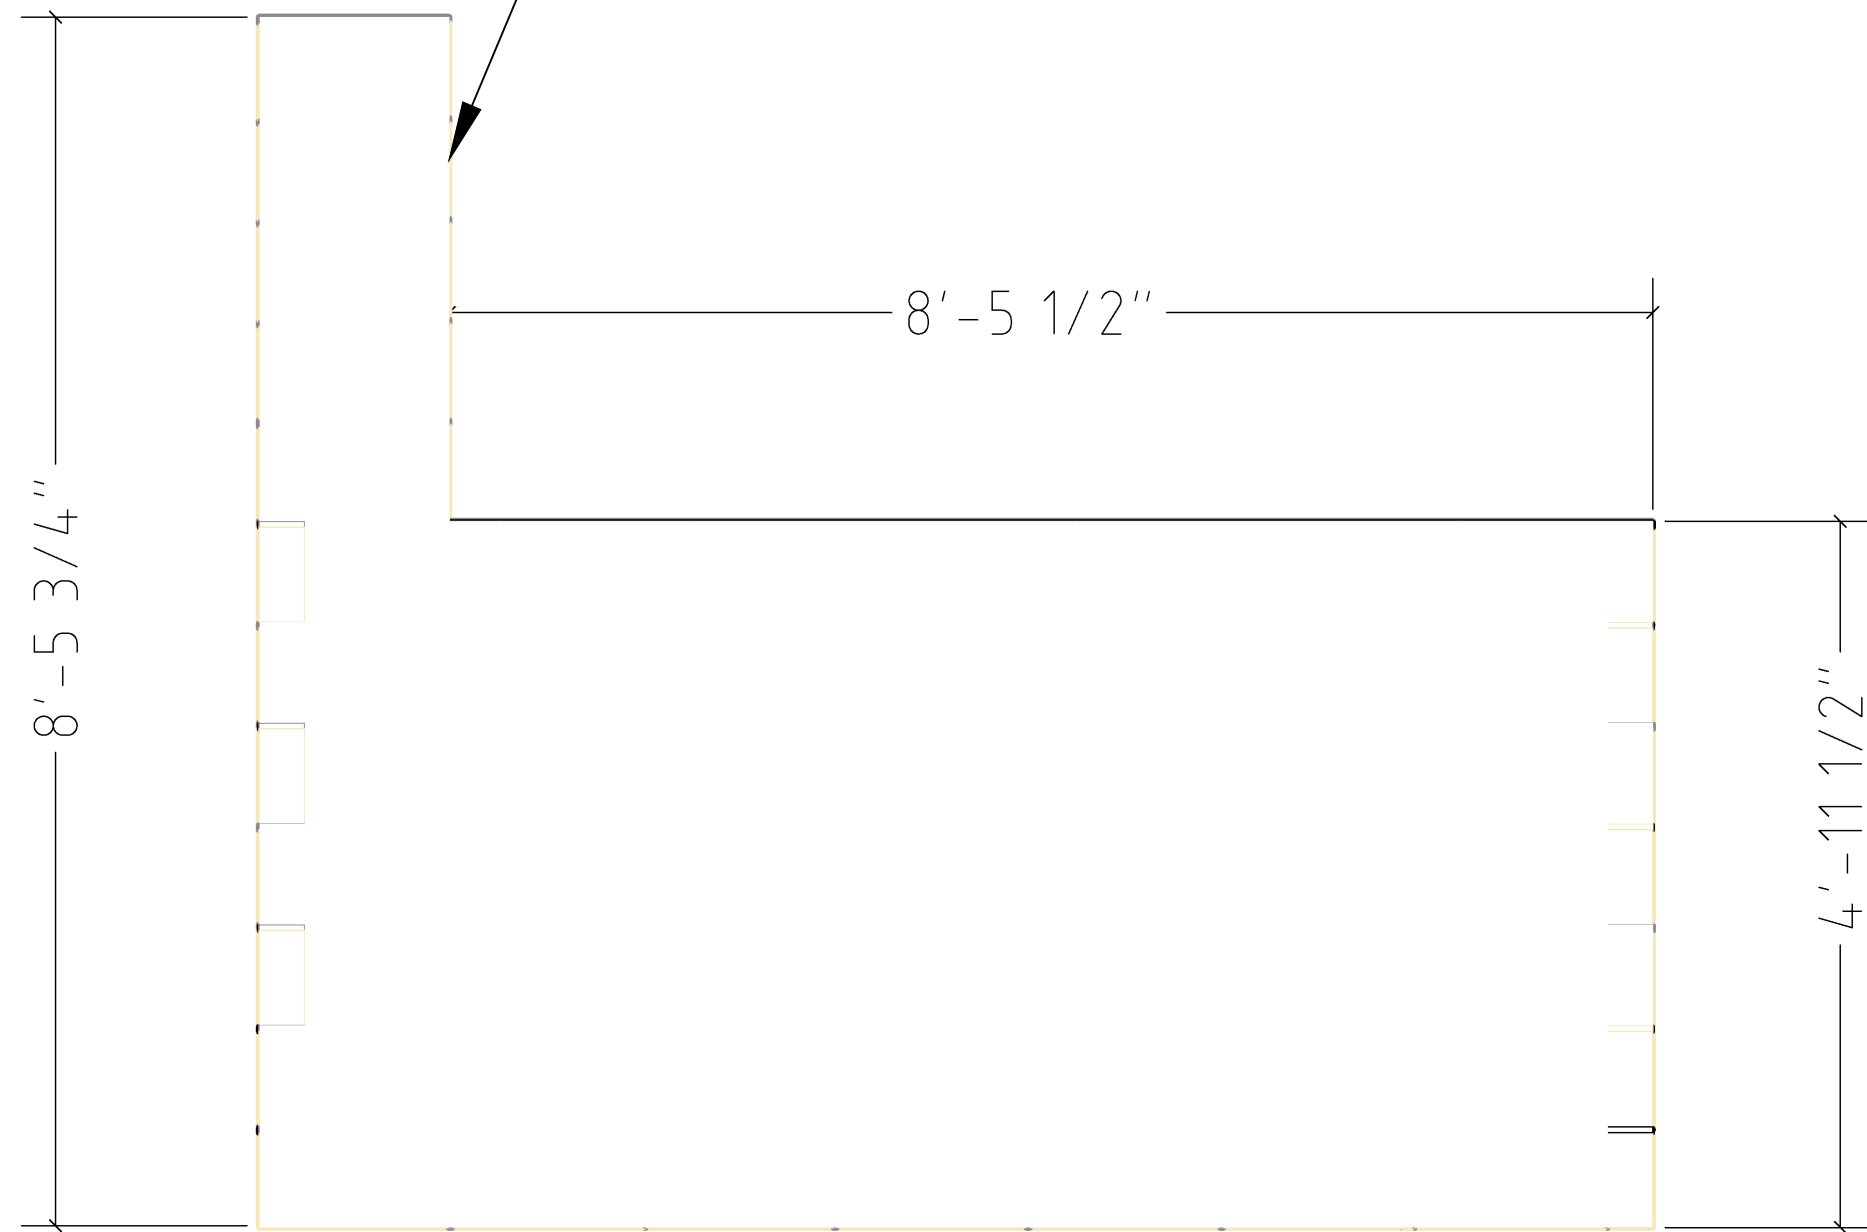

8X16X8
CINDER BLOCK

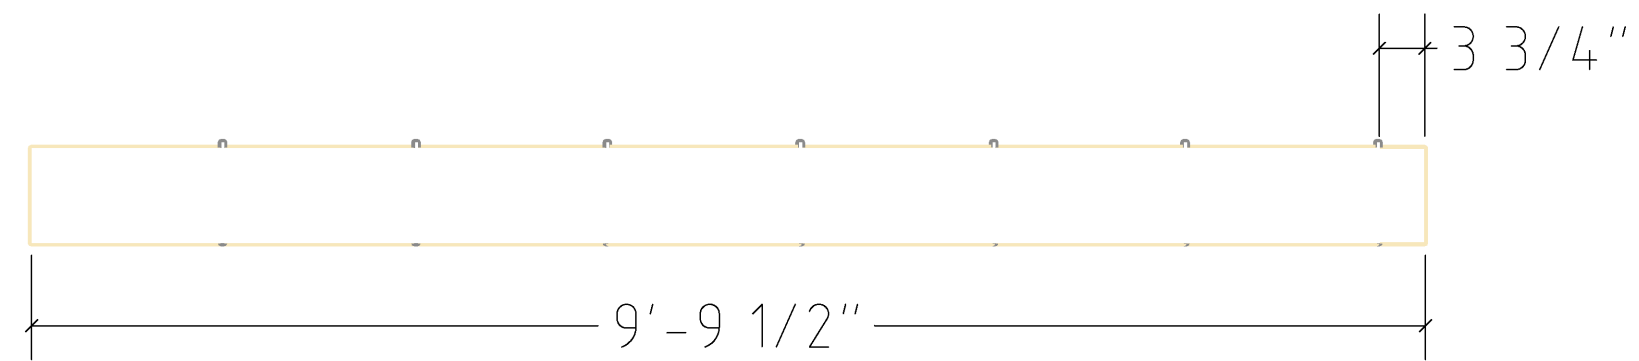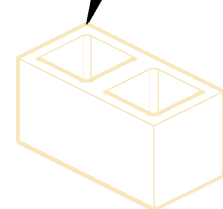

ALL ROWS FULLY
GROUTED CELLS



4
S05

RIGHT WALL

SCALE: 3/4" = 1'

No.	Revision/Issue	Date
CYNDERBLOCK WALL SLIDING GATE ADDRESS LOCATION		
PROJECT #	00000001	
SHEET SIZE	A1	
DATE	03/31/2025	
ISSUE	BUILDING CONSENT	
DRAWING TITLE: STRUCTURAL		
SHEET: S05		