


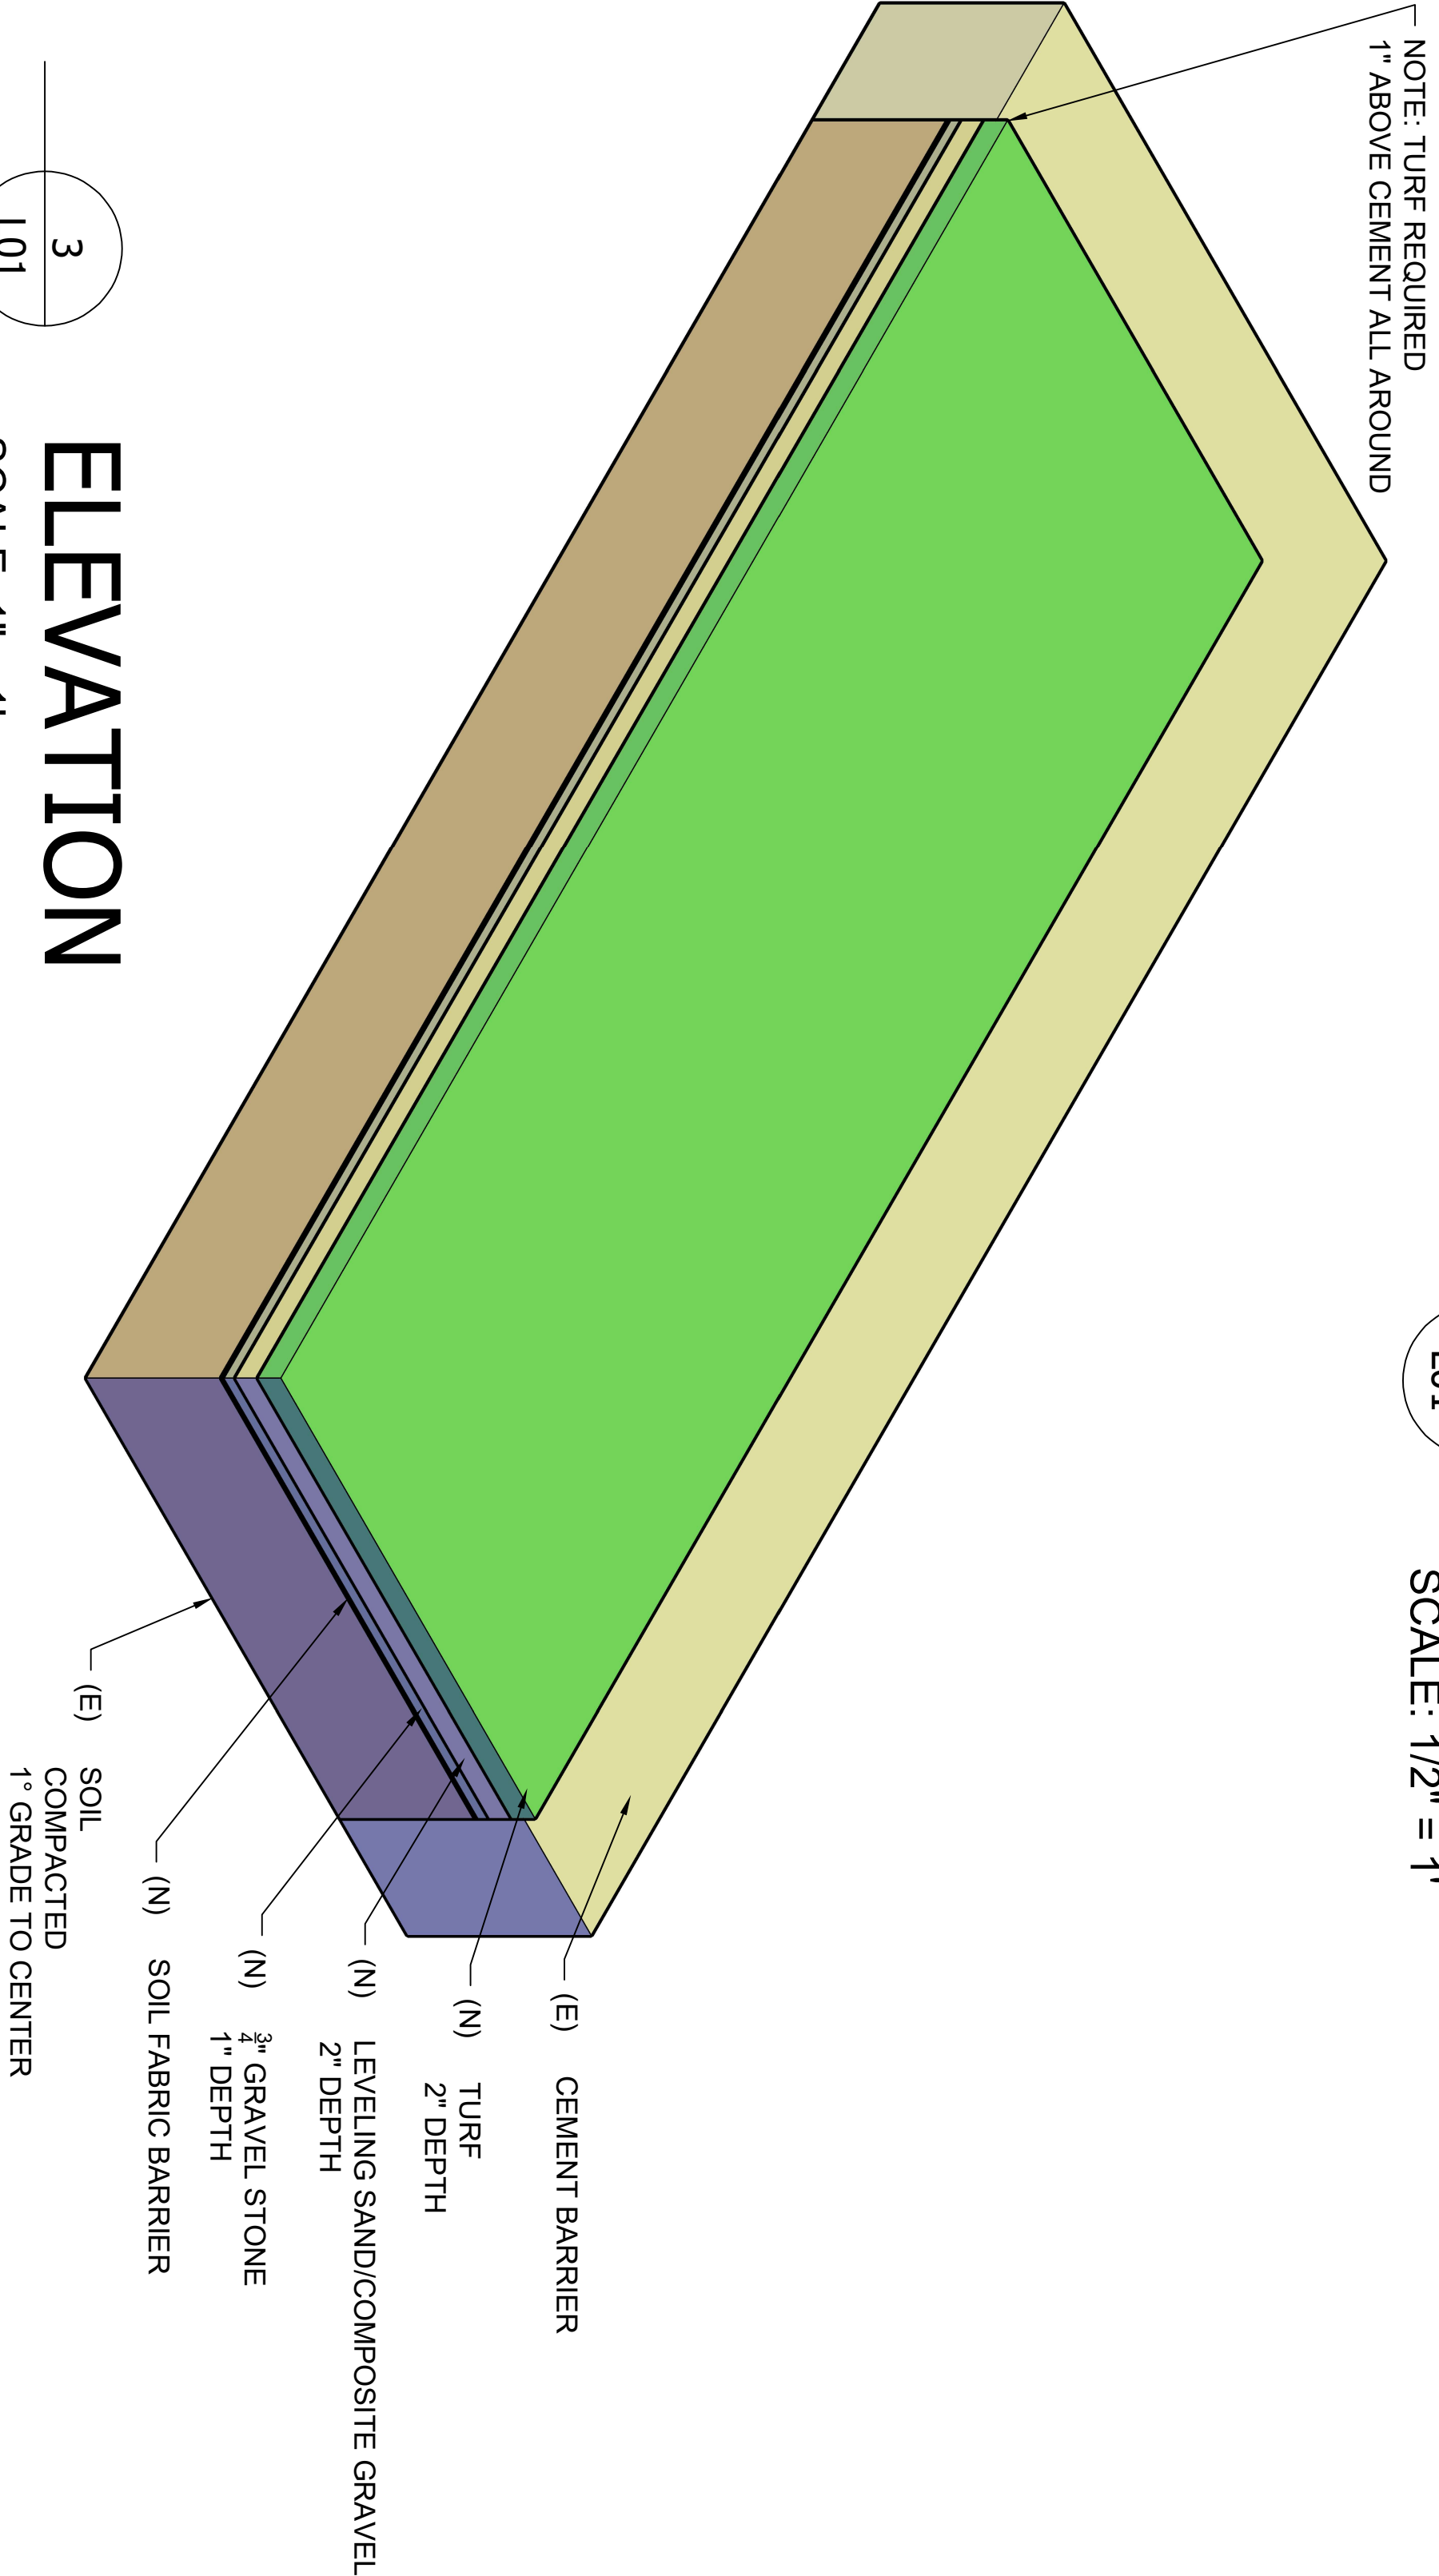

1
L01

3D RENDER


SCALE: 1/2" = 1'



2
A01

PLAN VIEW

SCALE: 3/8" = 1'

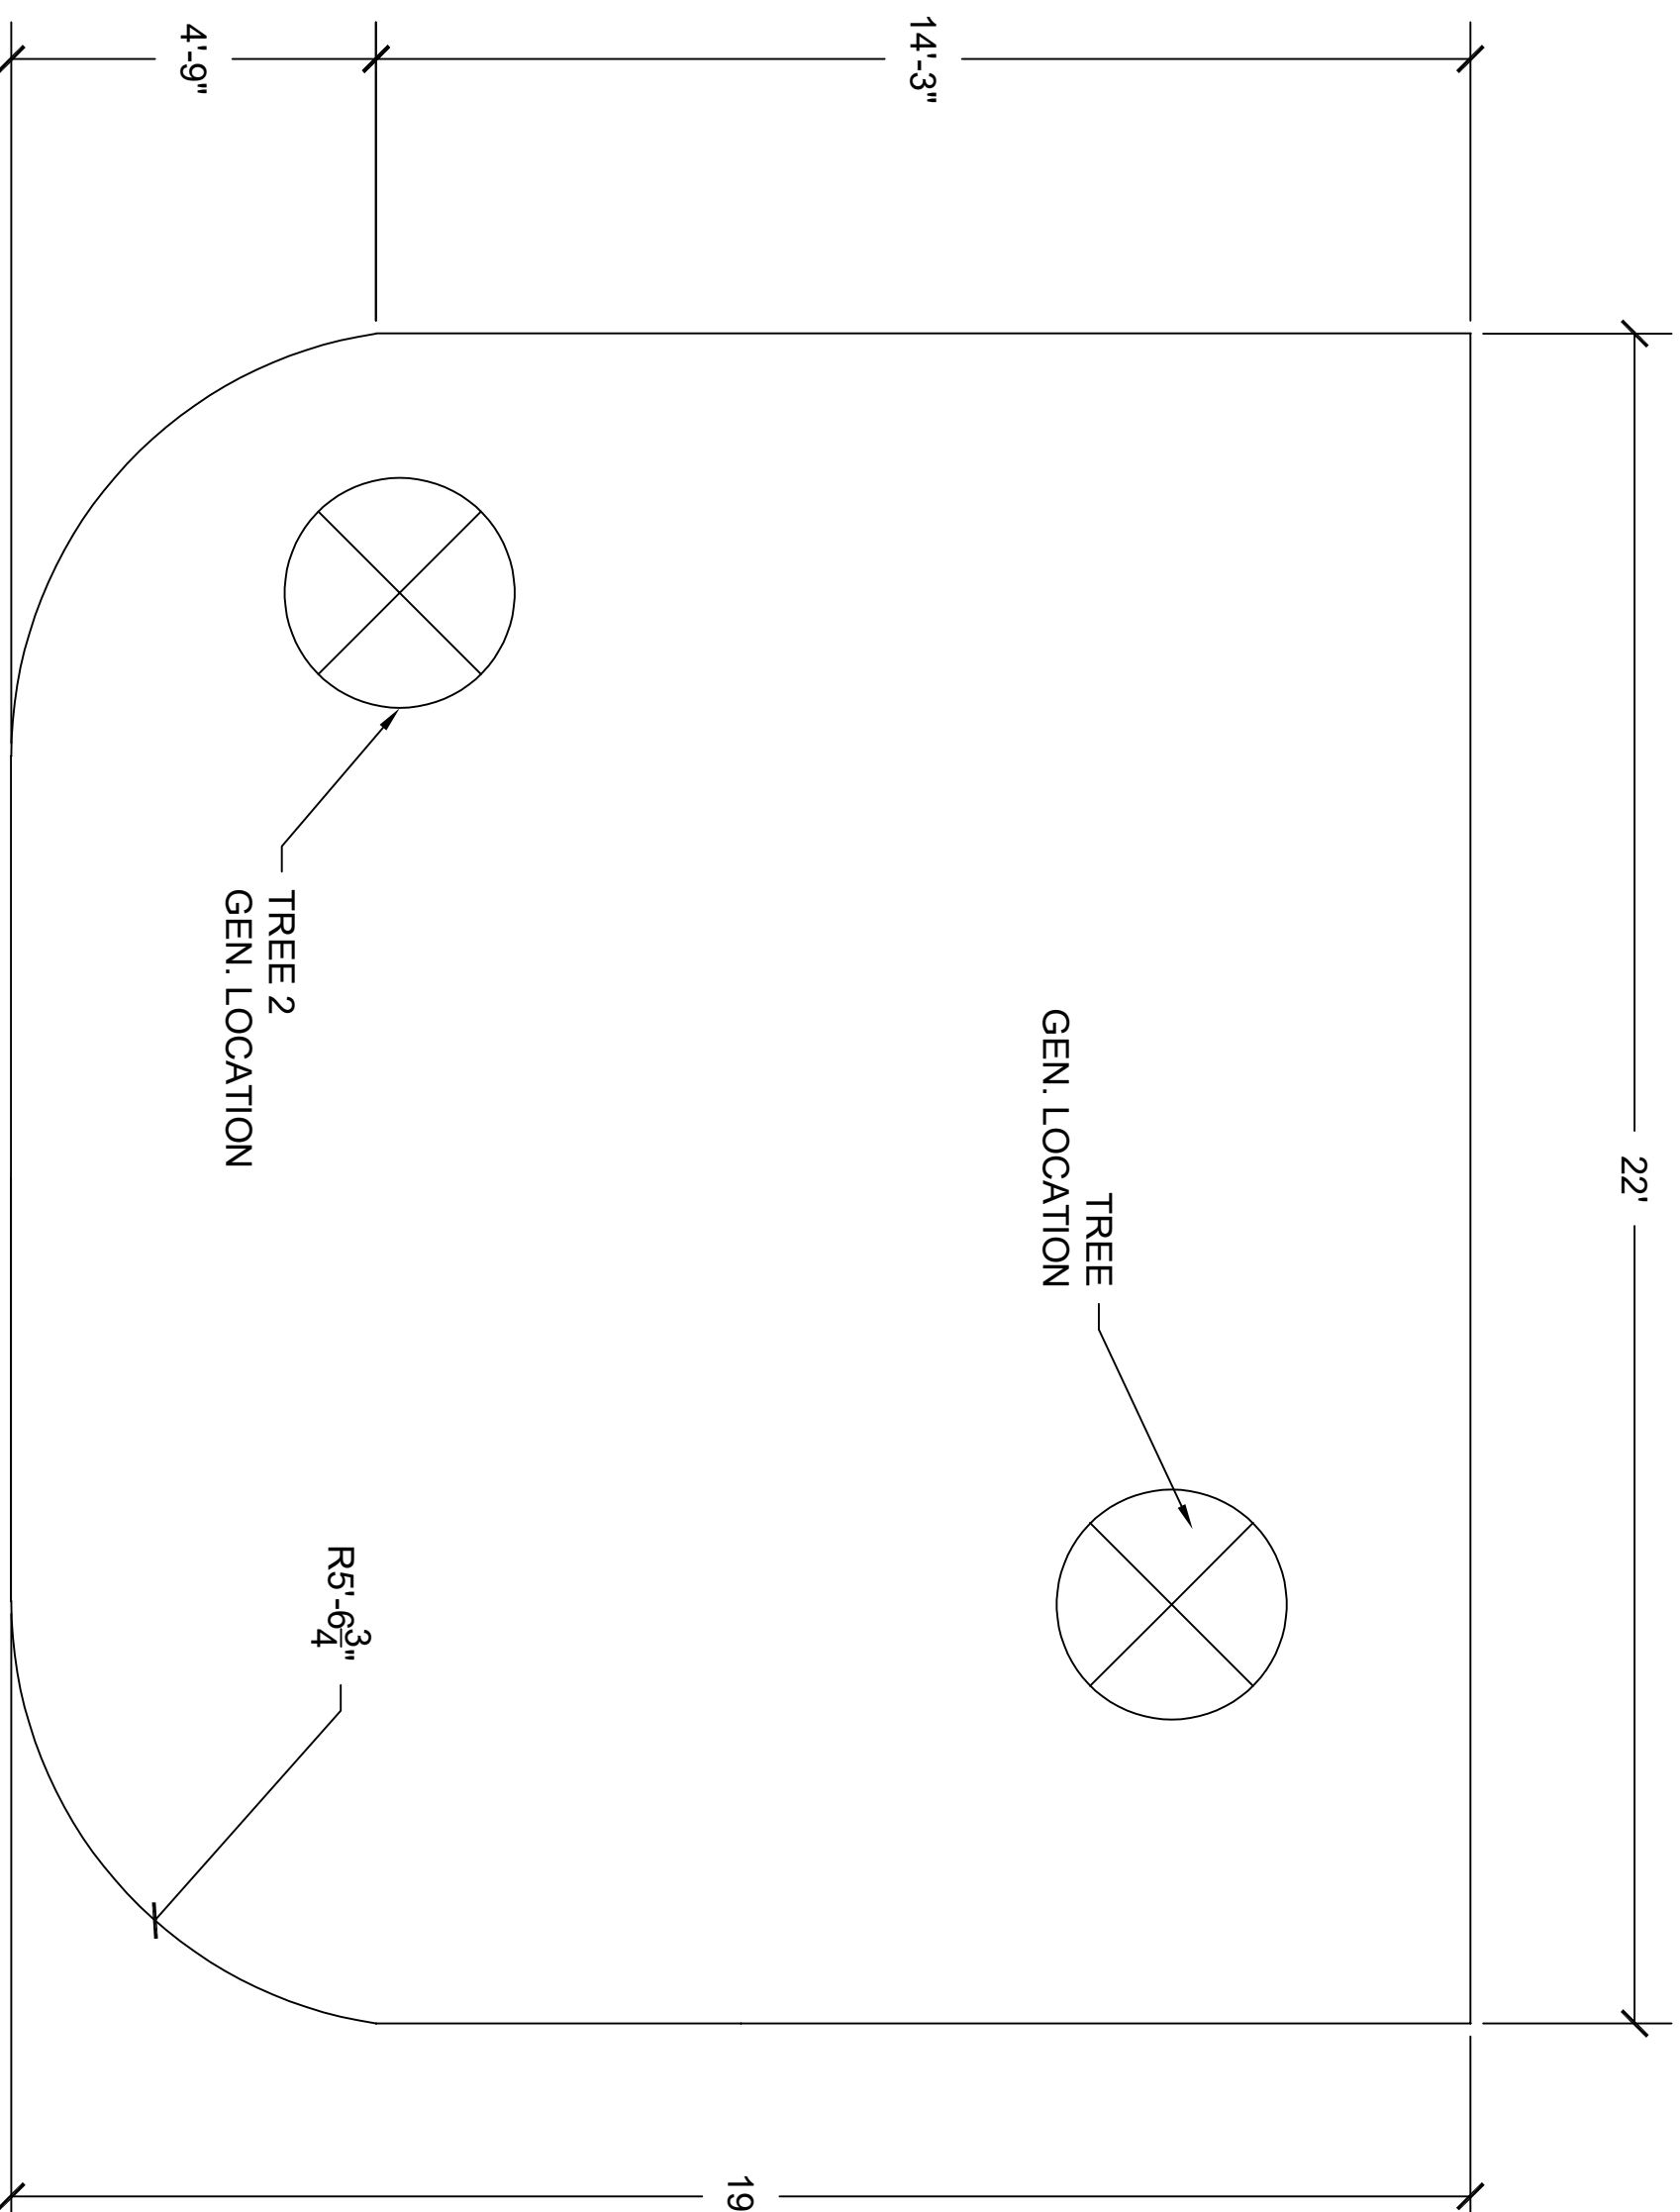

GENERAL NOTES:

- MATERIAL:
 - TURF - MARATHON
 - AREA - 418 sqft
 - SILICA SAND - 87 BAGS
 - LEVELING SAND VOLUME - 10,000 cuft
 - GRAVEL STONE TONS - 260 tons
 - SOIL EXISTING, COMPACTED WITH 1° GRADE TOWARDS CENTER FROM ALL DIRECTIONS
- NOTES:
 - TURF TO BE HELD AT 1" ELEVATION ABOVE (E) CEMENT

3
L01

ELEVATION

SCALE: 1" = 1'

No.	Revision/Issue	Date
<div>LANDSCAPE PLAN</div> <div>110 E. EAGLE ST, LONG BEACH</div> <div>0000005</div> <div>D1</div> <div>07/21/2025</div> <div>BUILDING CONSENT</div> <div>ISSUE</div> <div>LANDSCAPE PLAN</div> <div>L01</div>		